




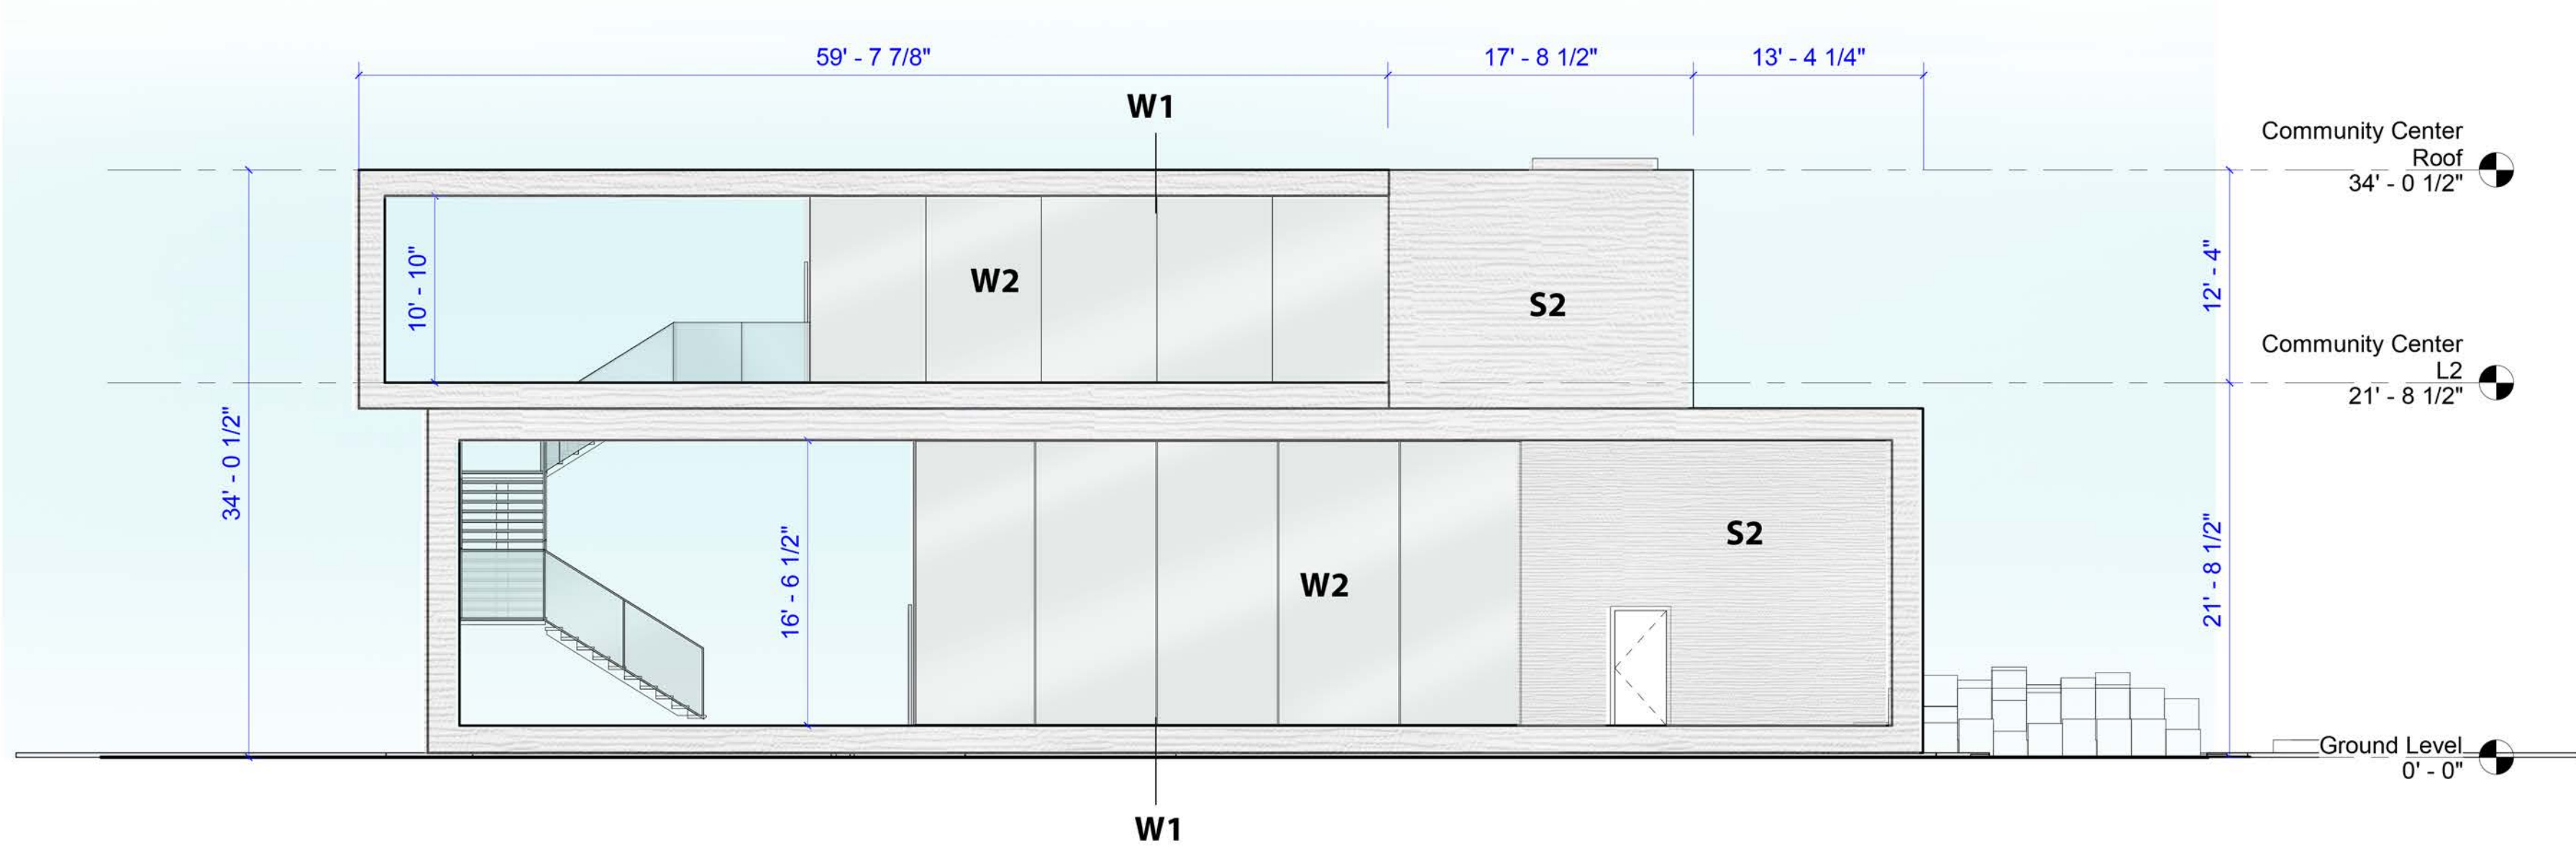


② East Elevation
1/8" = 1'-0"

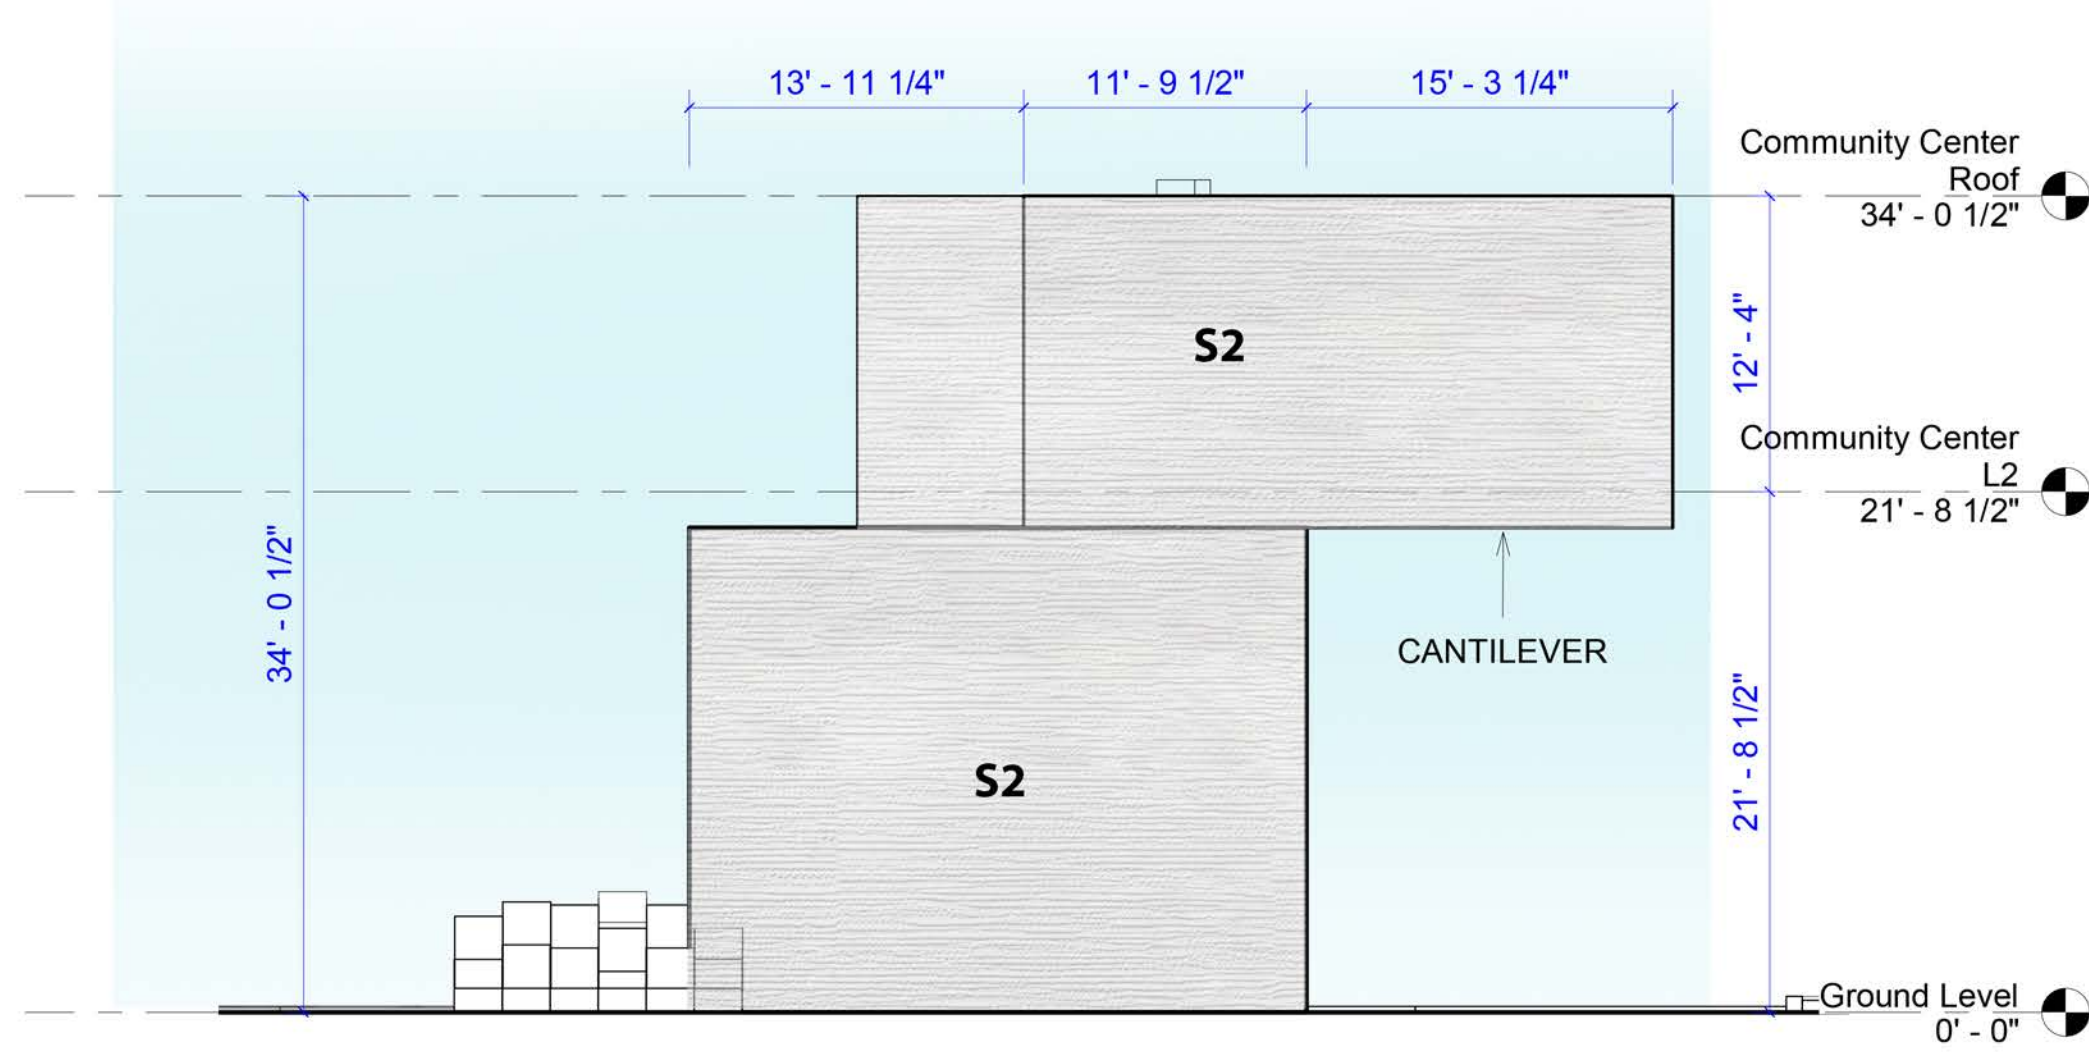

④ North Elevation
1/8" = 1'-0"

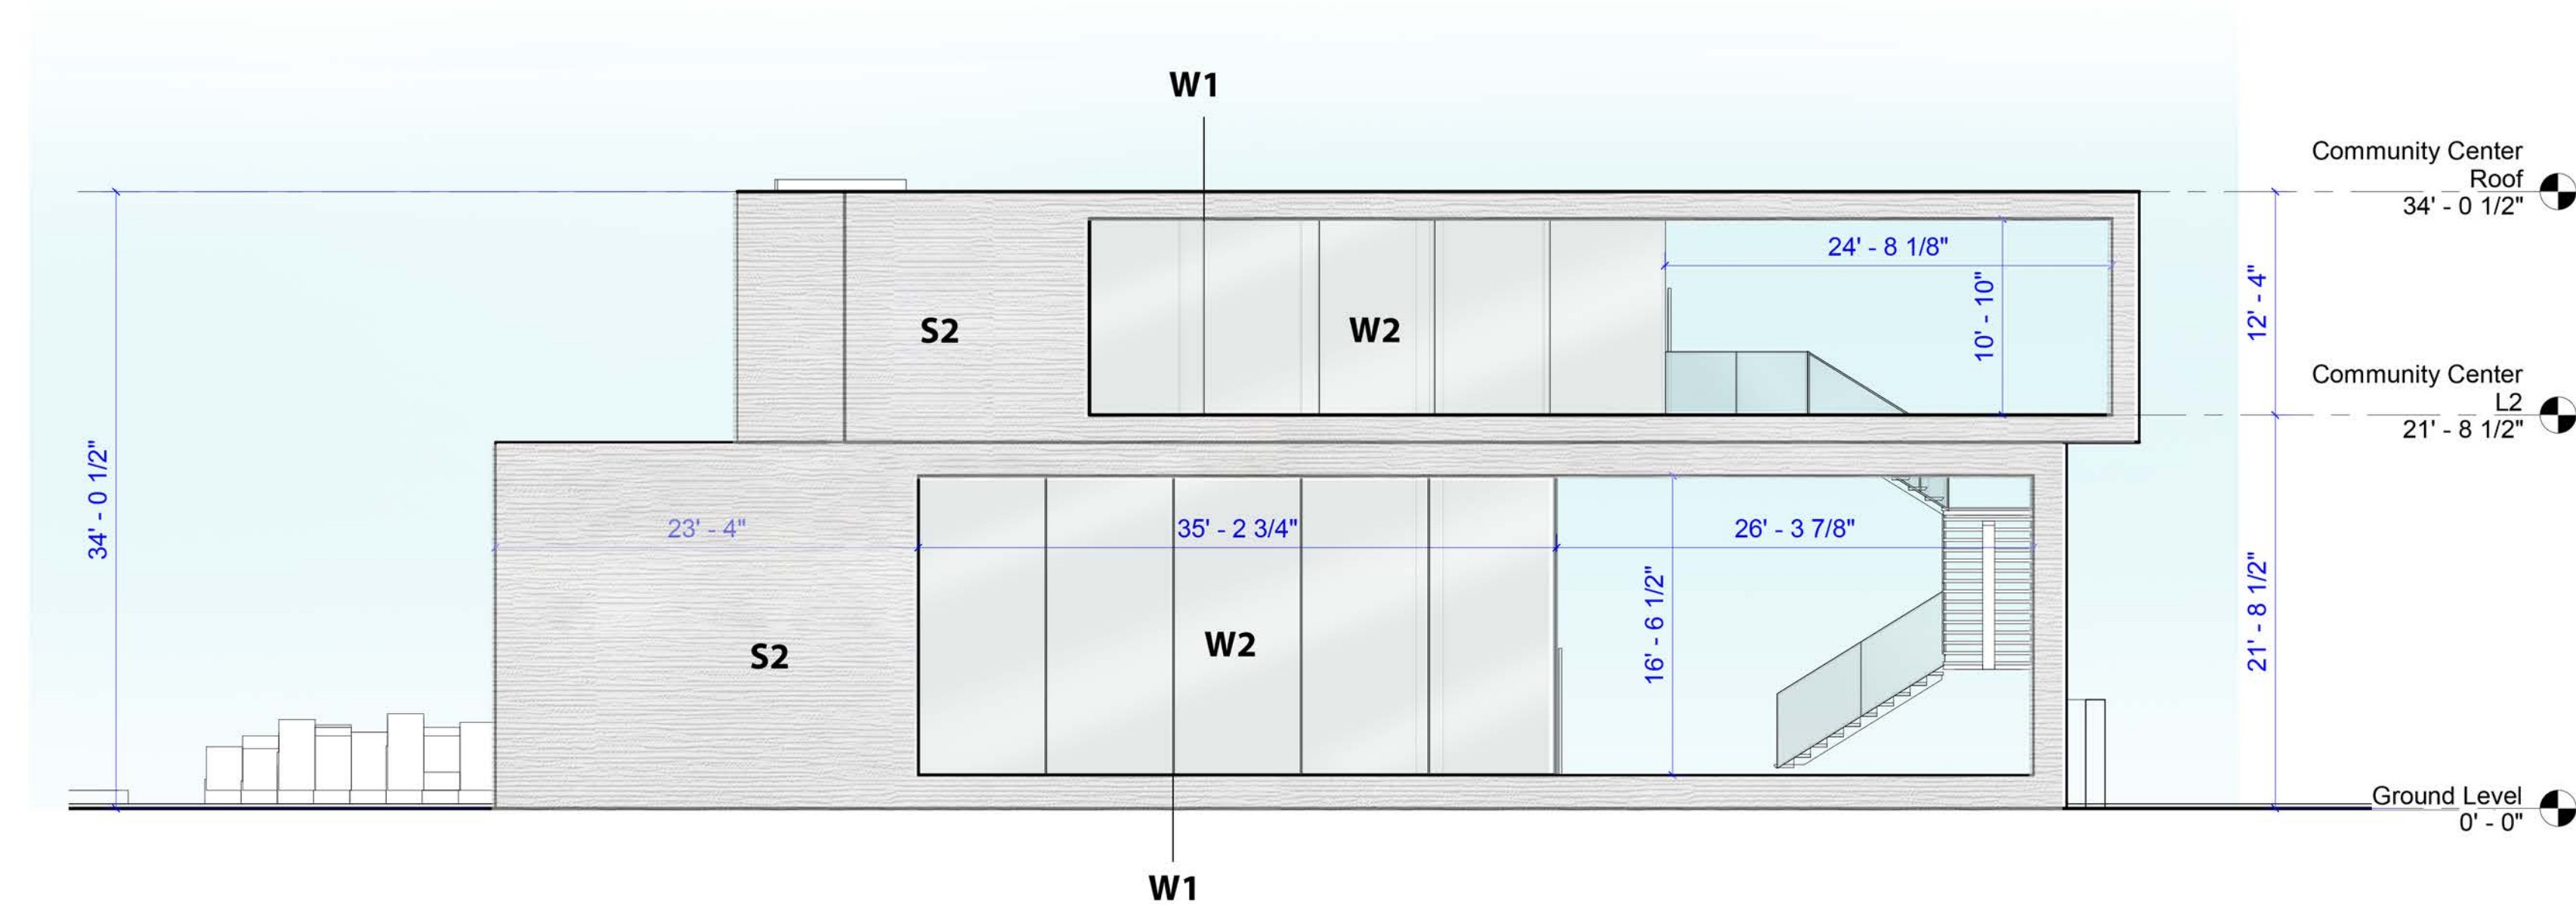

① West Elevation
1/8" = 1'-0"

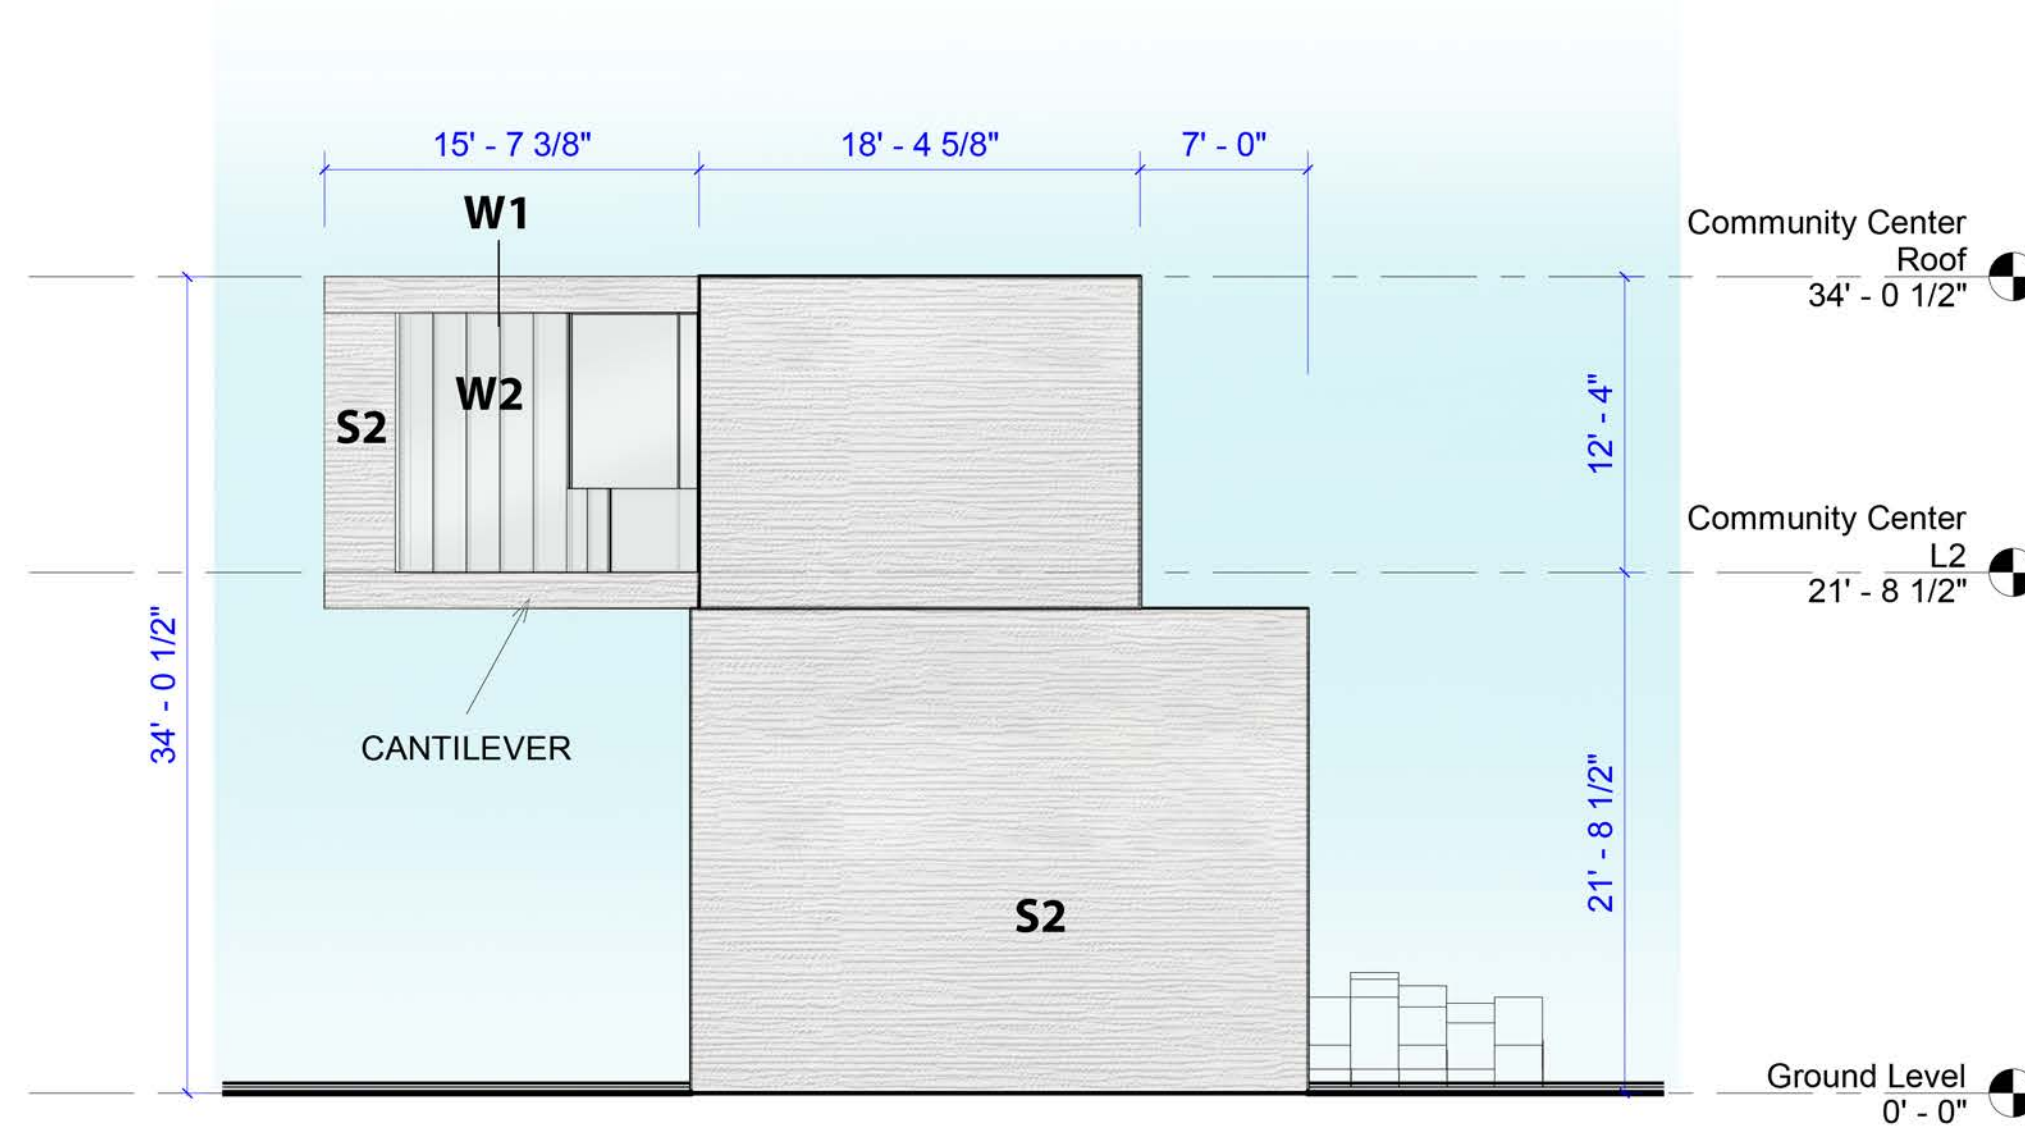

③ South Elevation
1/8" = 1'-0"

PAINT

P1	TAHITIAN TREAT PPG1147-7	P4	RIVIERA PARADISE PPG1233-7	P7	BLACK FOREST PPG1012-7
P2	MAY APPLE PPG1225-5	P5	TINT OF TURQUOISE PPG1232-5	P8	DELICATE WHITE PPG1001-1
P3	PLANETARIUM PPG1242-6	P6	MOJO PPG1220-7		

MATERIAL LEGEND

STUCCO


S1	GREY STUCCO FINISHED LIKE WOOD
S2	LIGHT GREY / WHITE STUCCO LINEN FINISH

METAL

M1	PERFORATED METAL WITH PIXEL ART BY OTHERS	M3	PERFORATED METAL IN BLACK FINISH
M2	ALUMINUM LOUVERED SCREENING PAINTED	M4	EXOSKELETON GRID METAL FINISH IN BLACK

WINDOWS

W1	BRONZE ALUMINUM WINDOW FRAMES & MULLIONS
W2	BLUE / GREEN GLASS TINT

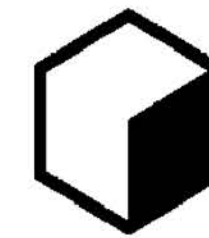

P I X L

INVESCA
DEVELOPER

REVISIONS

1	DRC SUBMITTAL	06-25-18
2	PNZ SUBMITTAL	07-18-18
3	CITY COUNCIL SUBMITTAL	03-06-19

4400 NW 8TH COURT,
PLANTATION FL, 33317

PROJECT
ADDRESS

PIXL

SHEET
DESCRIPTION

ARCHITECT ON
RECORD

H.L.S. DESIGN
ASSOCIATES INC. AAC
001185
10710 NW 80 CIRCLE
PARKLAND, FL 33076

HARRY MUNOZ - R.A.
AR - 12033

MAR-6-19

N.R. / L.R.

C.L.

DATE

DRAWN

CHECKED

JOB #

7901

A501