



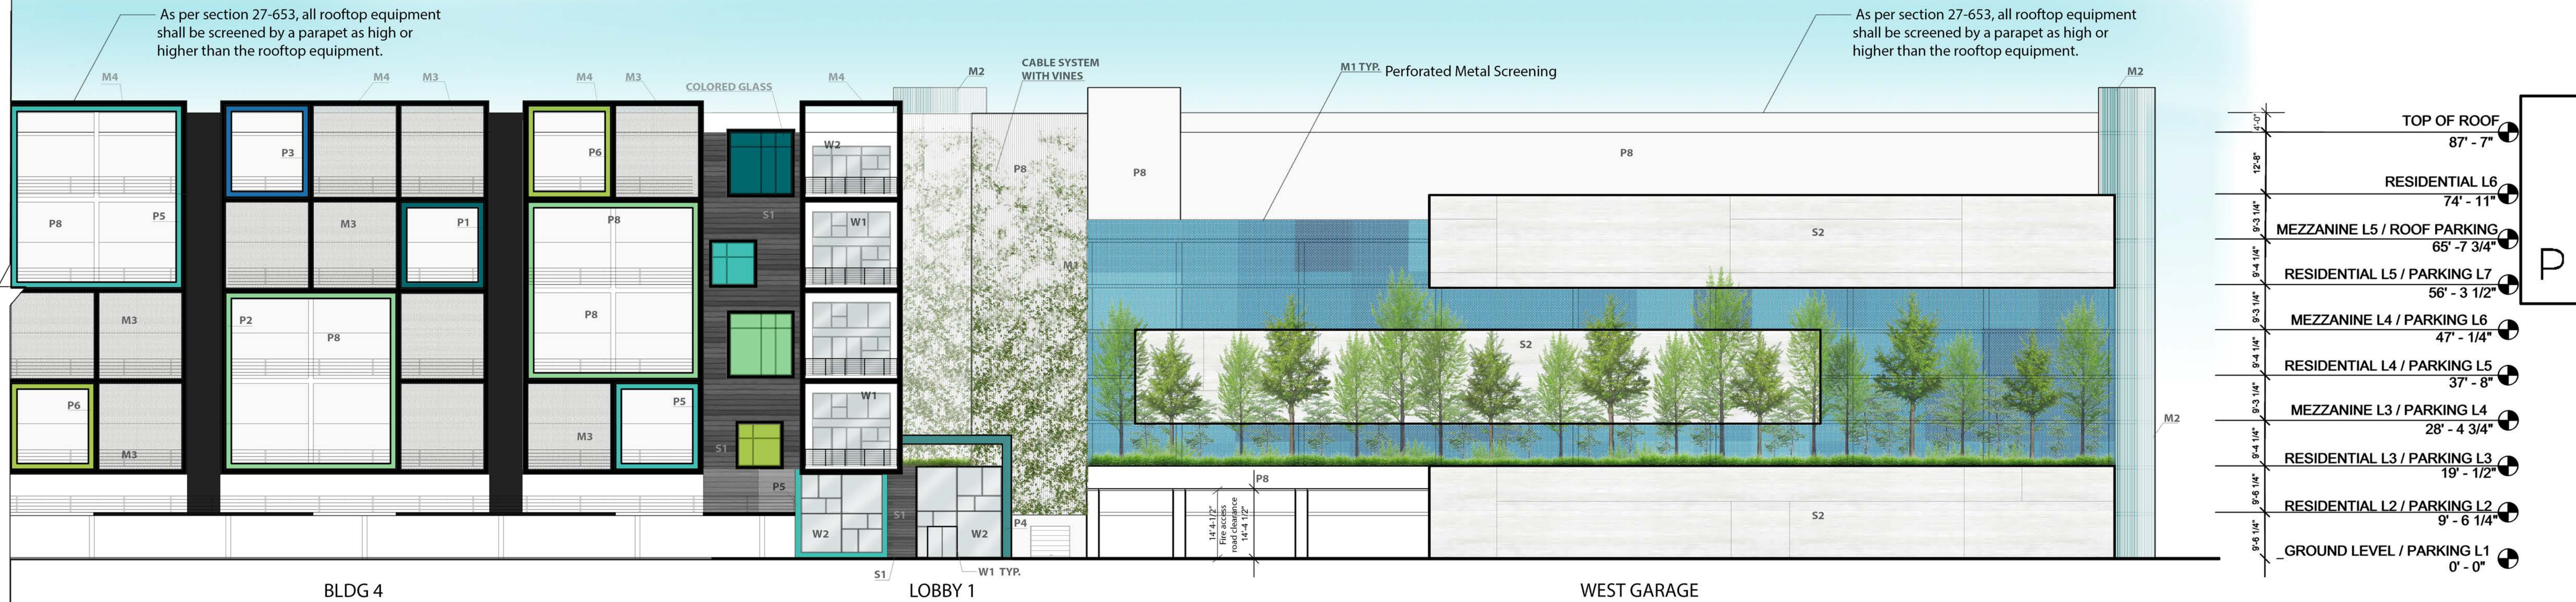

① NORTH ELEVATION - WEST GARAGE
1/16" = 1'-0"

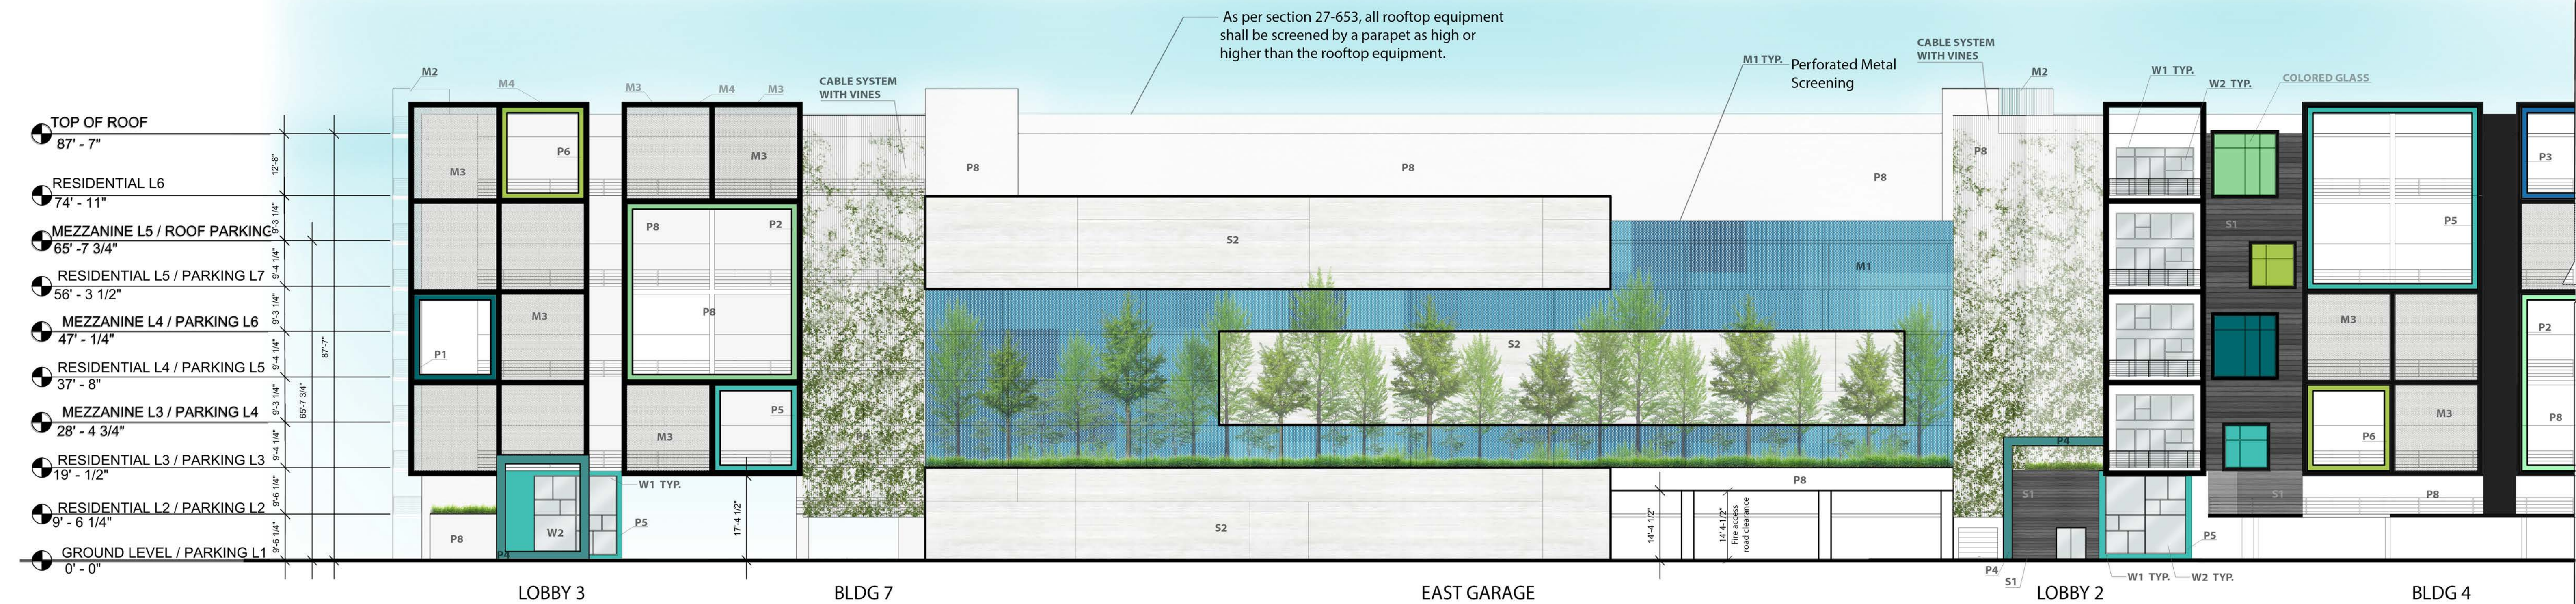

② NORTH ELEVATION - EAST GARAGE
1/16" = 1'-0"


PAINT

P1  TAHITIANTREAT PPG1147-7	P4  RIVIERA PARADISE PPG1233-7	P7  BLACK FOREST PPG1012-7
P2  MAY APPLE PPG1225-5	P5  TINT OF TURQUOISE PPG1232-5	P8  DELICATE WHITE PPG1001-1
P3  PLANETARIUM PPG1242-6	P6  MOJO PPG1220-7	

STUCCO


S1  GREY STUCCO FINISHED LIKE WOOD
S2  LIGHT GREY / WHITE STUCCO LINEN FINISH

METAL

 M1  PERFORATED METAL WITH PIXEL ART BY OTHERS	M3  PERFORATED METAL IN BLACK FINISH
M2  ALUMINUM LOUVERED SCREENING PAINTED	M4  EXOSKELETON GRID METAL FINISH IN BLACK

WINDOWS

W1  BRONZE ALUMINUM WINDOW FRAMES & MULLIONS
W2  BLUE / GREEN GLASS TINT

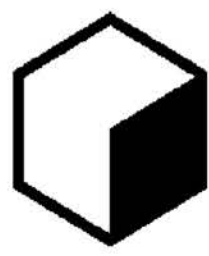

PIXEL



REVISION	DRC SUBMITTAL	06-25-18	PNZ SUBMITTAL	07-18-18	DEVELOPER
1					
2					
3					


PROJECT ADDRESS	4400 NW 8TH COURT PLANTATION, FL 33317
ARCHITECT ON RECORD	H.L.S. DESIGN ASSOCIATES INC. A.A.C. 001185 PARKLAND, FL 33076

PROJECT ADDRESS	PIXEL
ARCHITECT ON RECORD	HARRY MUNOZ - R.A. AR - 12033

DATE	MAR-06-19
DRAWN	N.R.
CHECKED	C.L.

JOB #	7901
-------	------

A300

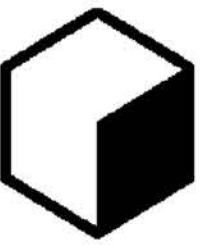

PIXL

INVESCA

DEVELOPER

REVISION
1 DRC SUBMITTAL 06-25-18
2 PNZ SUBMITTAL 07-18-18
3 CITY COUNCIL SUBMITTAL 03-06-19

PROJECT ADDRESS
4400 NW 8TH COURT
PLANTATION, FL 33317


PIXL
SHEET DESCRIPTION

ARCHITECT ON RECORD
H.L.S. DESIGN
ASSOCIATES INC.
AAC 001185
PARKLAND, FL 33076
HARRY MUNOZ - R.A.
AR - 12033

MAR-06-19
N.R.
C.L.

DATE
JOB # 7901


CHECKED
A301

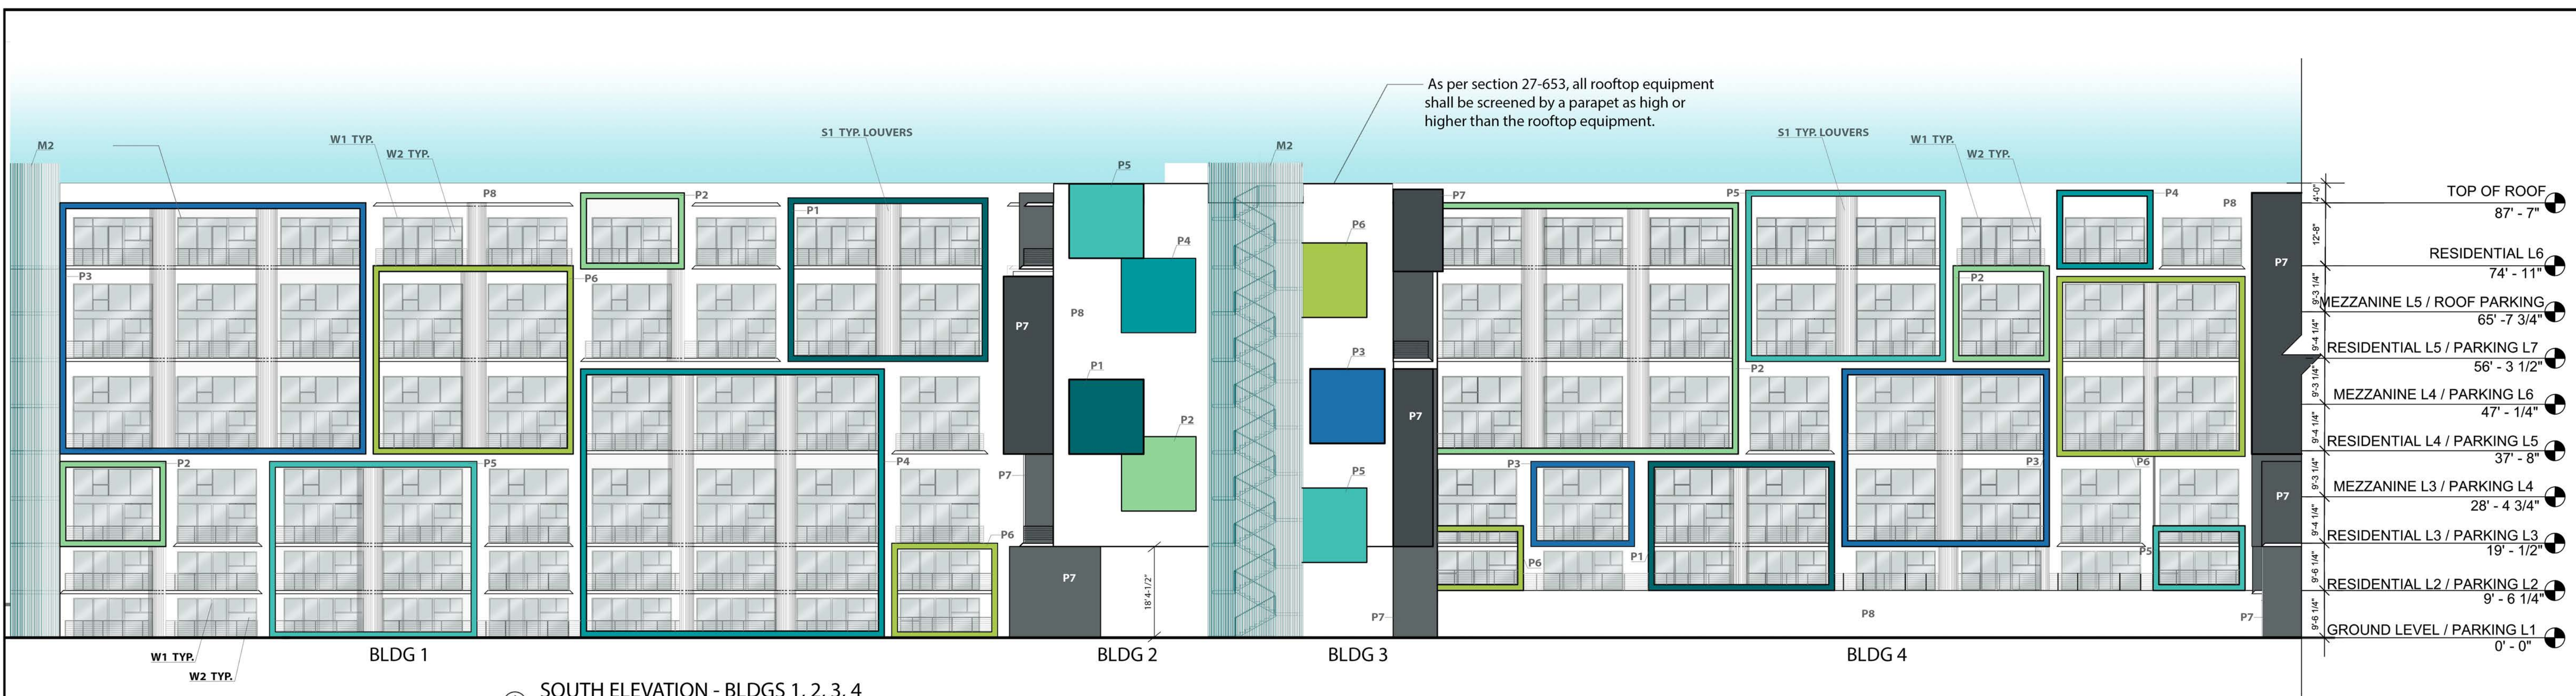

① SOUTH ELEVATION - BLDGS 1, 2, 3, 4
1/16" = 1'-0"



② SOUTH ELEVATION - BLDGS 5, 6, 7, 8
1/16" = 1'-0"

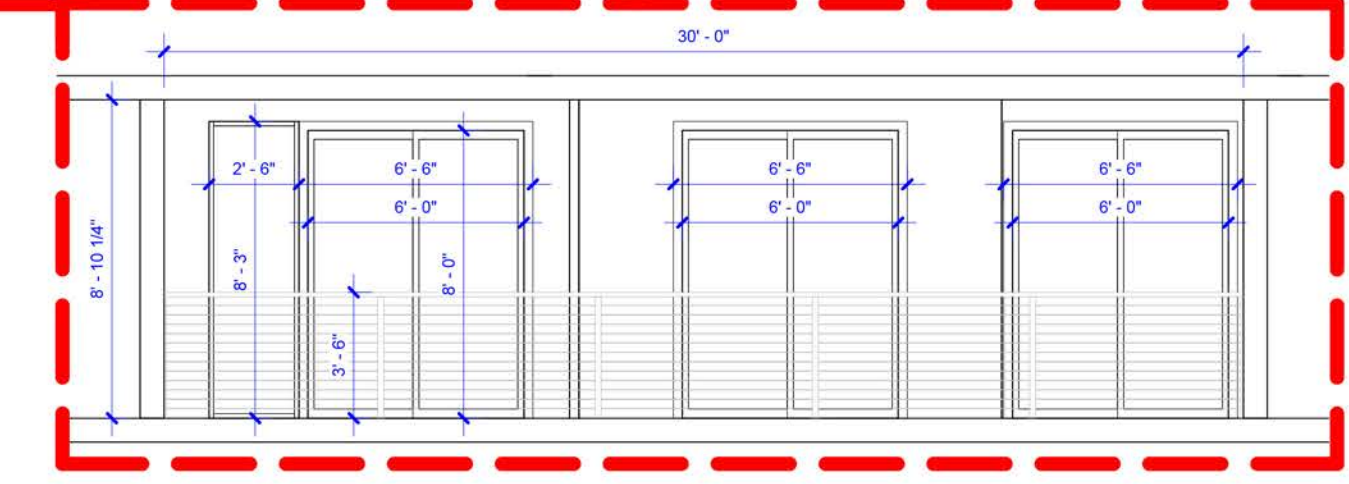

① 2/2 UNIT LAYOUT TYPICAL
3/16" = 1'-0"

PAINT

P1	TAHITIAN TREAT PPG1147-7	P4	RIVIERA PARADISE PPG1233-7	P7	BLACK FOREST PPG1012-7
P2	MAY APPLE PPG1225-5	P5	TINT OF TURQUOISE PPG1232-5	P8	DELICATE WHITE PPG1001-1
P3	PLANETARIUM PPG1242-6	P6	MOJO PPG1220-7		

MATERIAL LEGEND

STUCCO



S1	GREY STUCCO FINISHED LIKE WOOD
S2	LIGHT GREY / WHITE STUCCO LINEN FINISH


METAL

M1	PERFORATED METAL WITH PIXEL ART BY OTHERS	M3	PERFORATED METAL IN BLACK FINISH
M2	ALUMINUM LOUVERED SCREENING PAINTED	M4	EXOSKELETON GRID METAL FINISH IN BLACK

WINDOWS

W1	BRONZE ALUMINUM WINDOW FRAMES & MULLIONS
W2	BLUE / GREEN GLASS TINT

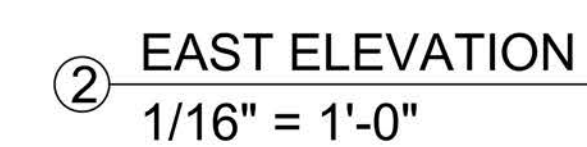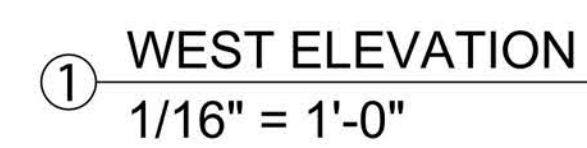

 W1		BRONZE ALUMINUM WINDOW FRAMES & MULLIONS
W2		BLUE / GREEN GLASS TINT

A302