


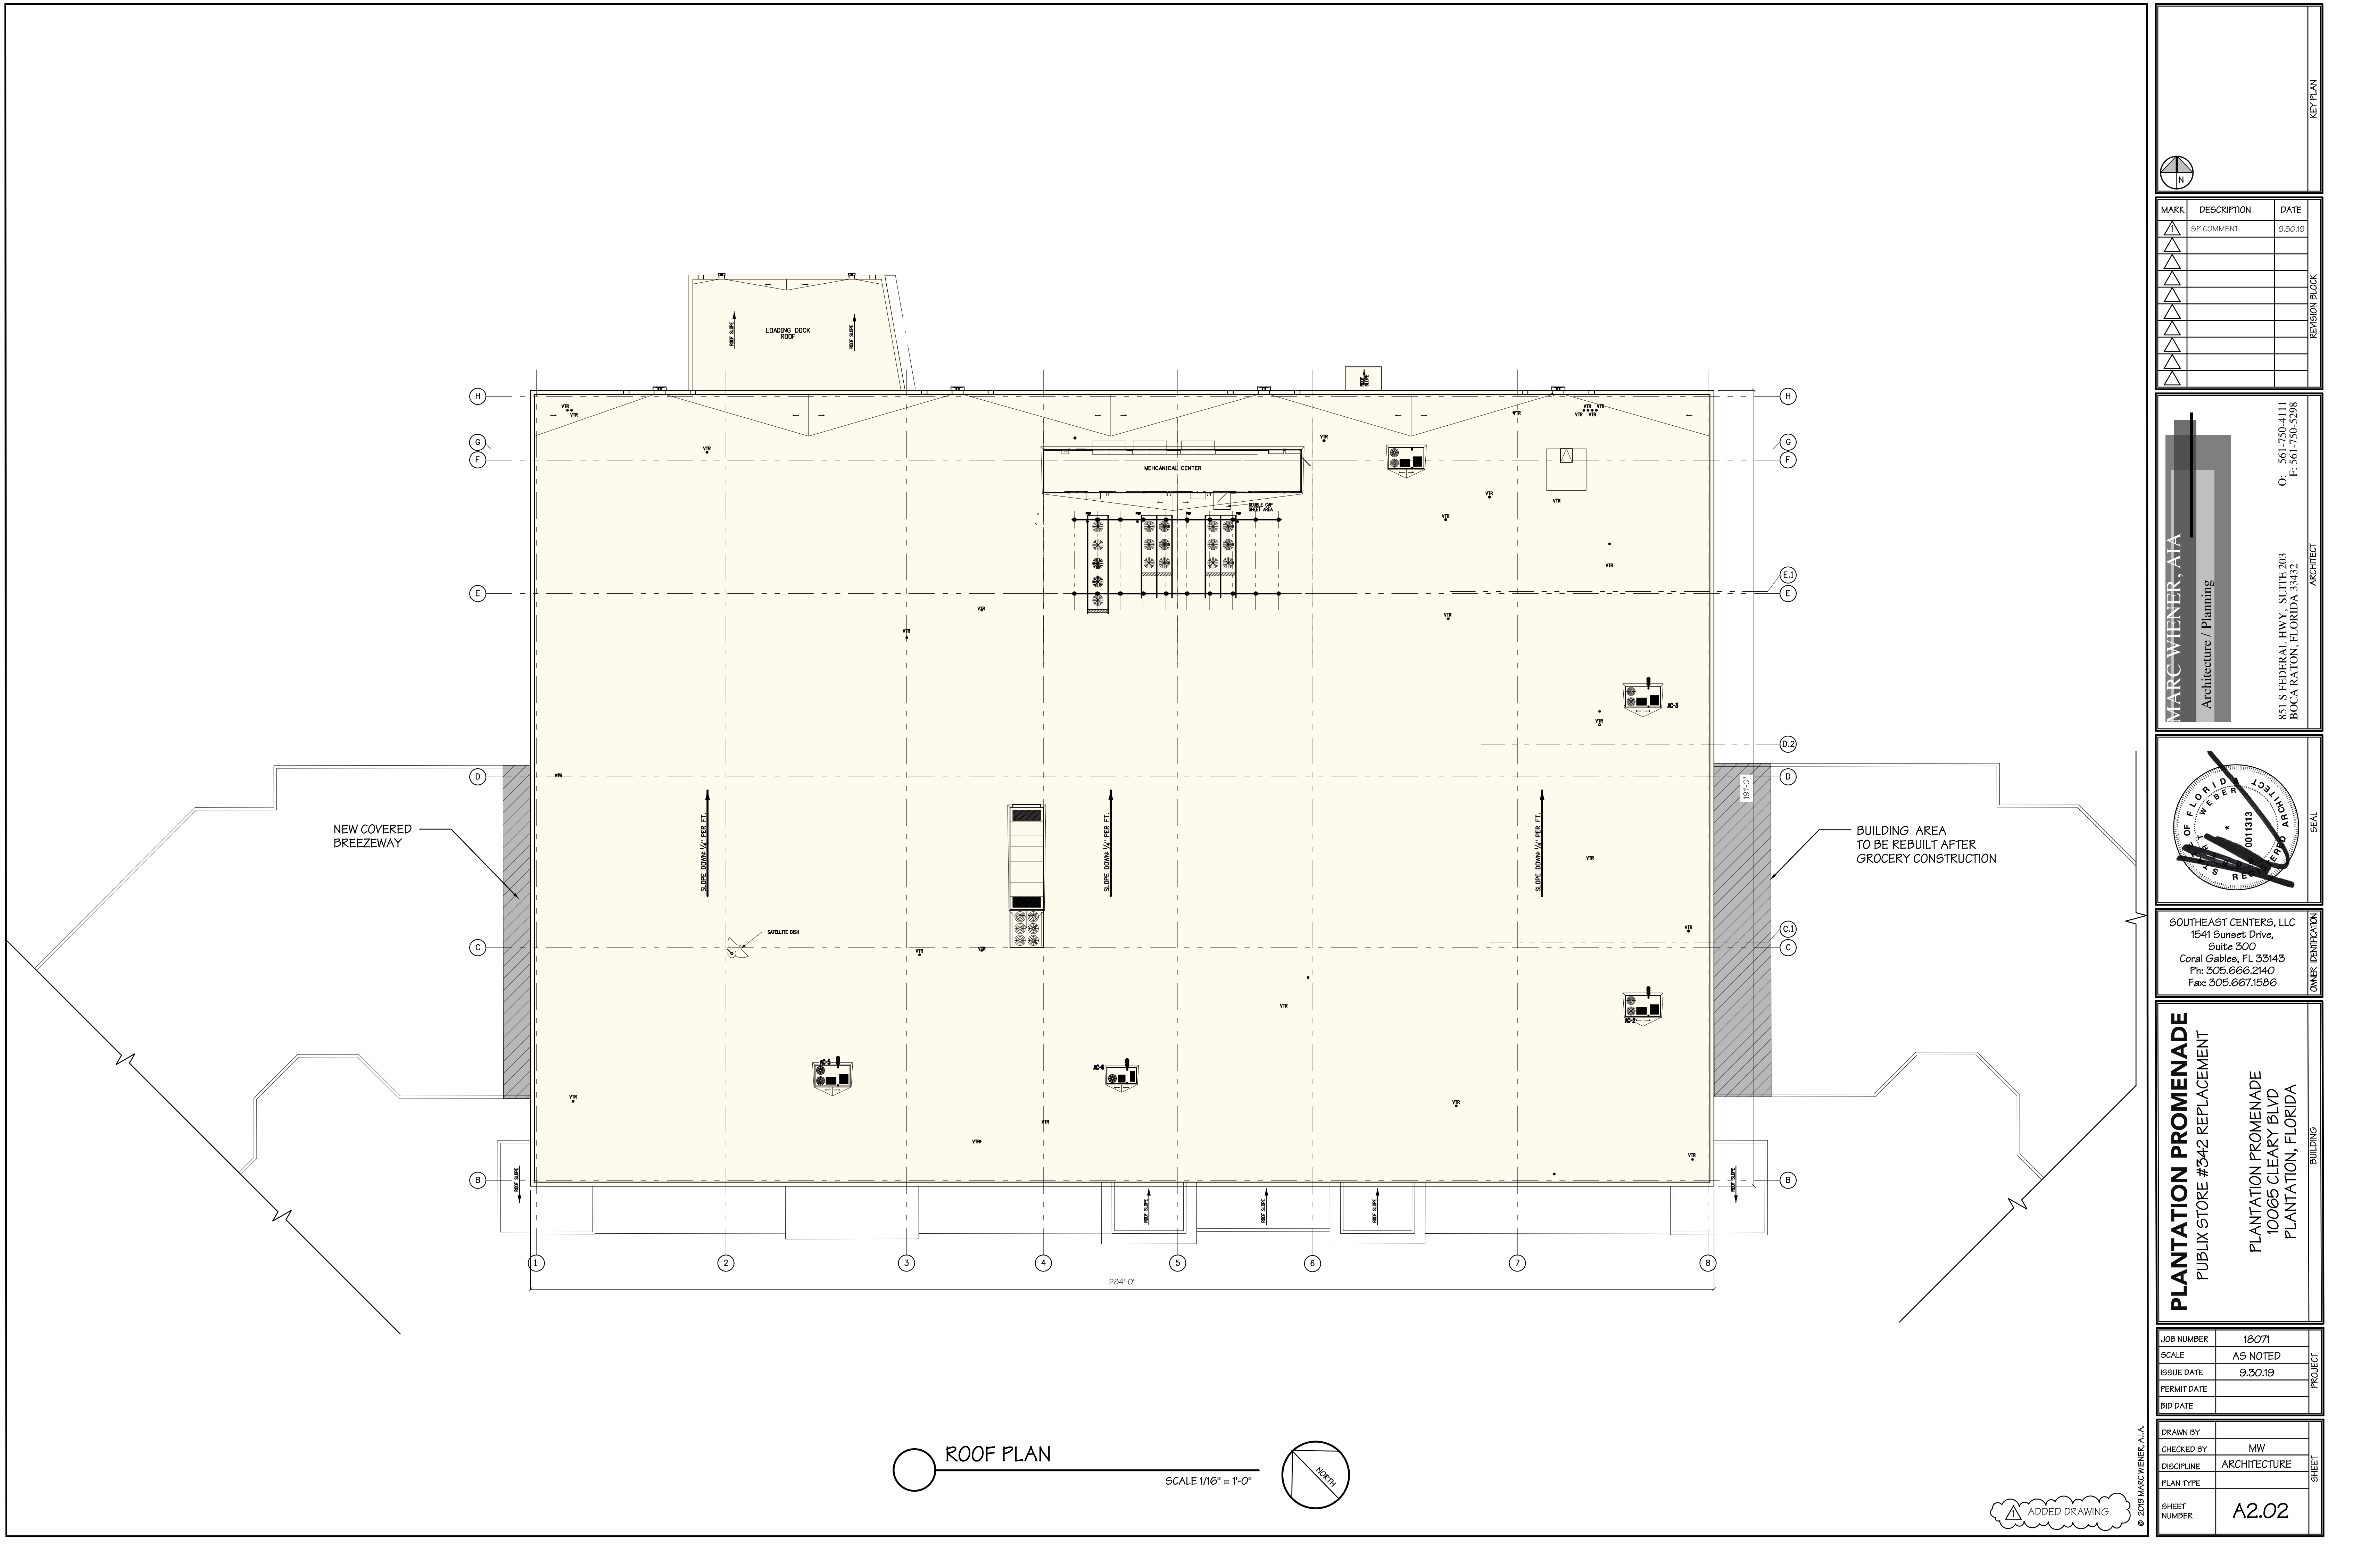

KEY PLAN

MARK

DESCRIPTION

DATE

5P COMMENT

9.30.19

REVISION BLOCK

MARC WIENER, AIA

Architecture / Planning

851 S FEDERAL HWY, SUITE 203
BOCA RATON, FLORIDA 33432

O: 561-750-4111
F: 561-750-5298

ARCHITECT

FLORIDA

REGISTERED PROFESSIONAL ARCHITECT

0001313

SEAL

SOUTHEAST CENTERS, LLC

1541 Sunset Drive,
Suite 300

Coral Gables, FL 33143

Ph: 305.666.2140
Fax: 305.667.1586

OWNER REPRESENTATION

PLANTATION PROMENADE

PUBLIX STORE #342 REPLACEMENT

PLANTATION PROMENADE
10065 CLEARY BLVD
PLANTATION, FLORIDA

BUILDING

JOB NUMBER

18071

SCALE

AS NOTED

ISSUE DATE

9.30.19

PERMIT DATE

BID DATE

PROJECT

DRAWN BY

CHECKED BY

DISCIPLINE

PLAN TYPE

SHEET NUMBER

18071

MW

ARCHITECTURE

A2.02

SHEET

ROOF PLAN

SCALE 1/16" = 1'-0"

NORTH

ADDED DRAWING

© 2019 MARC WIENER, AIA