



PROPOSED FRONT ELEVATION
SCALE 3/32" = 1'-0"

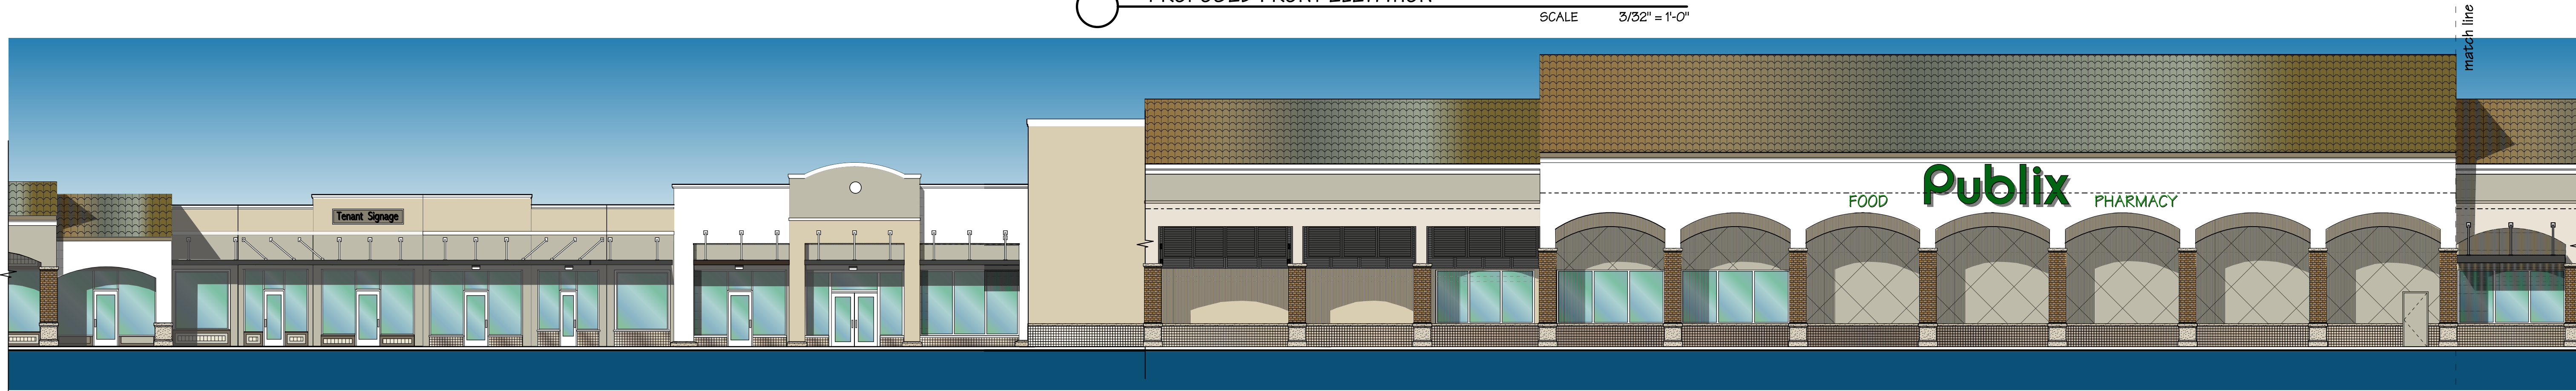


EXISTING FRONT ELEVATION
SCALE 3/32" = 1'-0"



PROPOSED FRONT ELEVATION
SCALE 3/32" = 1'-0"

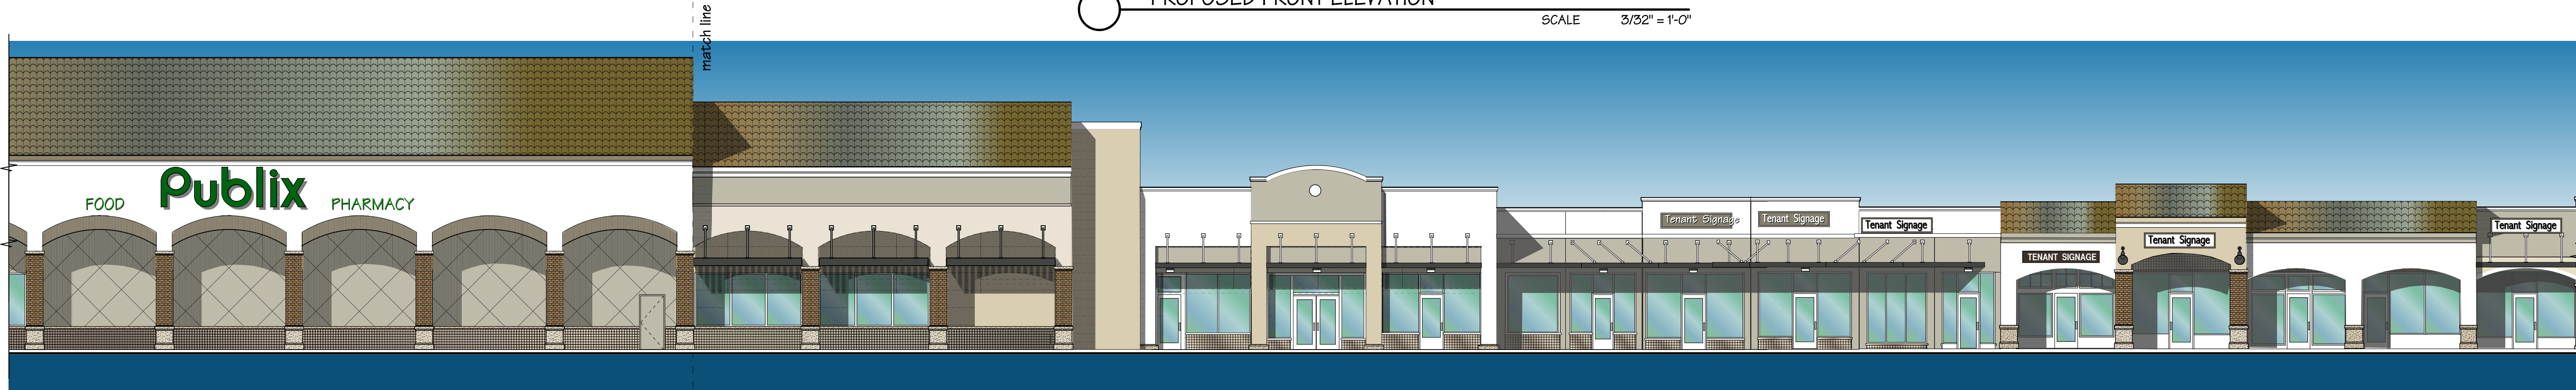


EXISTING FRONT ELEVATION
SCALE 3/32" = 1'-0"

 

MARK	DESCRIPTION	DATE
△	SP COMMENT	9.30.19
△	SP COMMENT	11.27.19
△		
△		
△		
△		
△		

MARC WIENER, AIA
Architecture / Planning
851 S FEDERAL HWY, SUITE 203
BOCA RATON, FLORIDA 33432
O: 561-750-4111
F: 561-750-5298

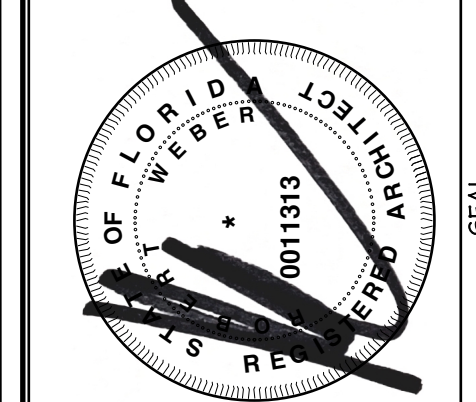

SOUTHEAST CENTERS, LLC
1541 Sunset Drive,
Suite 300
Coral Gables, FL 33143
Ph: 305.666.2140
Fax: 305.667.1586

PLANTATION PROMENADE
PUBLIX STORE #342 REPLACEMENT
PLANTATION PROMENADE
10065 CLEARY BLVD
PLANTATION, FLORIDA

JOB NUMBER	18071
SCALE	AS NOTED
ISSUE DATE	9.30.19
PERMIT DATE	
BID DATE	

DRAWN BY	
CHECKED BY	MW
DISCIPLINE	ARCHITECTURE
PLAN TYPE	
SHEET NUMBER	AC3.02

