



COMMUNITY CENTER



ZONE 1-POOL AND LOUNGE ZONE



ZONE 2-RELAXATION ZONE



ZONE 3-HEALTH AND WELLNESS ZONE



P I X L

INVESCA
DEVELOPER

REVISIONS	
1	DRC SUBMITTAL 06-25-18
2	PNZ SUBMITTAL 07-18-18
3	CITY COUNCIL SUBMITTAL 03-06-19

4400 NW 8TH COURT,
PLANTATION FL, 33317

RENDERINGS

PROJECT
ADDRESS

PIXL

SHEET
DESCRIPTION

ARCHITECT ON
RECORD

H.L.S. DESIGN
ASSOCIATES INC. AAC
001186

10710 NW 80 CIRCLE
PARKLAND, FL 33076

HARRY MUNOZ - R.A.
AR - 12033

DATE

MAR-6-19

DRAWN

N.R. / L.R.

CHECKED

C.L.

JOB #

7901


R1



NORTH FACADE FACING SUNRISE BLVD



INTERIOR LOFT RENDER

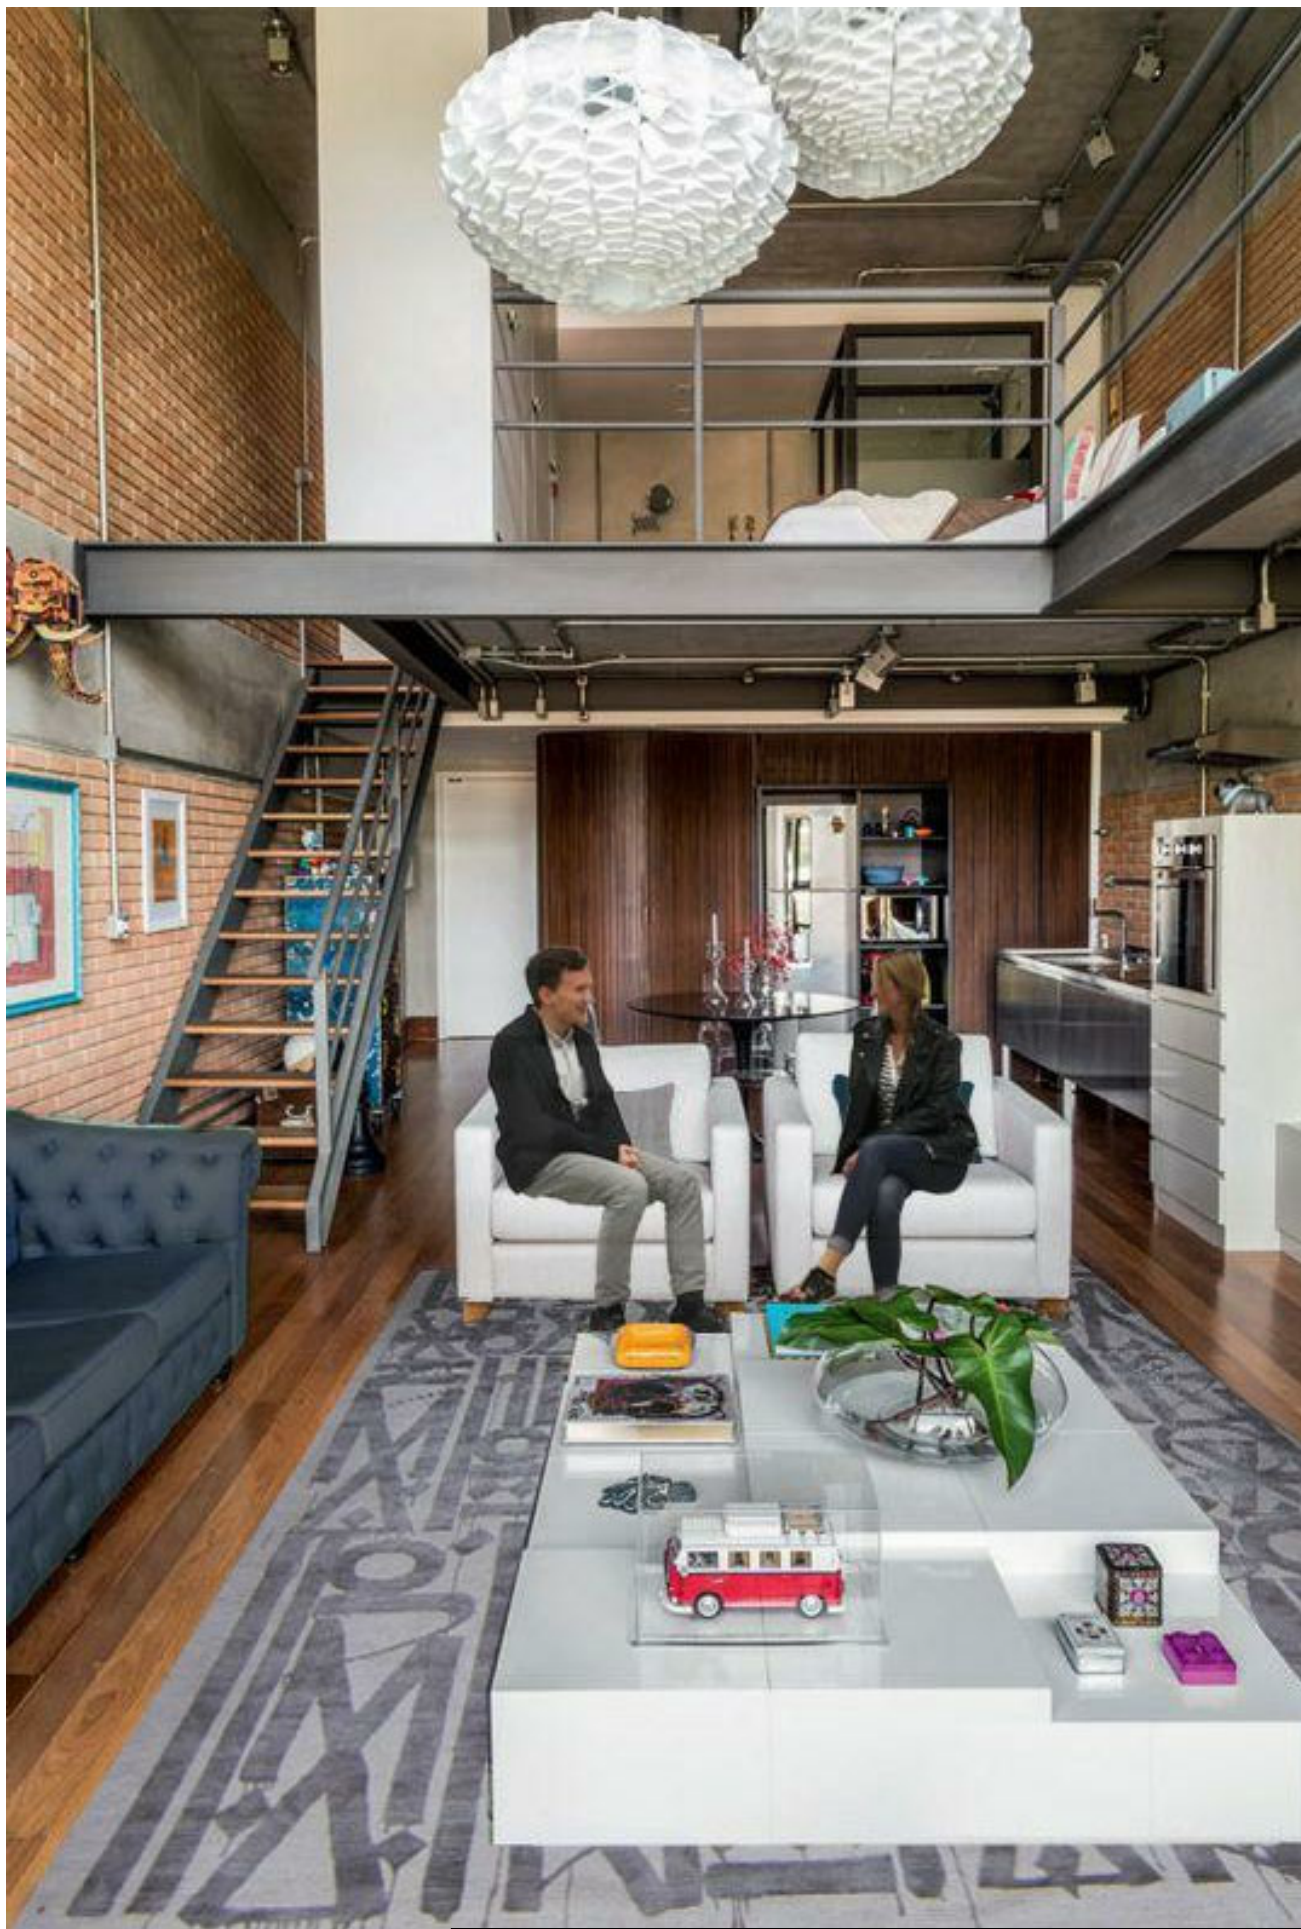



INTERIOR LOFT RENDER



FUTURE CONCEPT ENTRYWAY FROM SUNRISE BLVD (SEPARATE SUBMITTAL PHASE 3)



NORTH FACADE

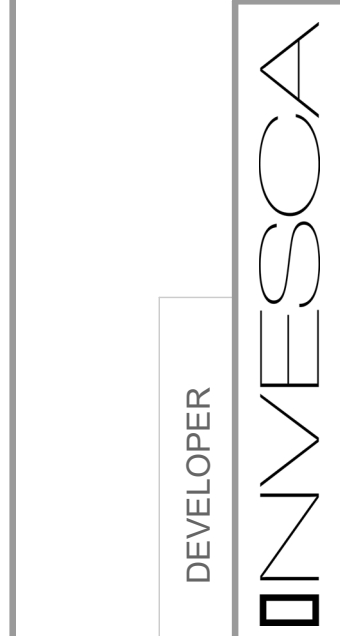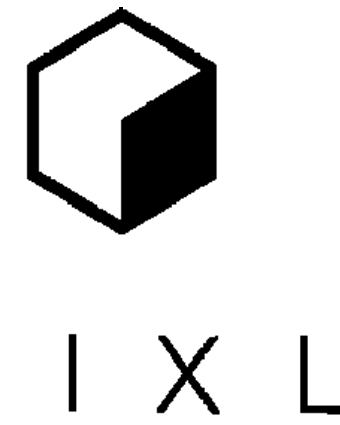

REVISIONS		4400 NW 8TH COURT, PLANTATION FL, 33317
1	DRC SUBMITTAL	06-25-18
2	PNZ SUBMITTAL	07-18-18
3	CITY COUNCIL SUBMITTAL	03-06-19

RENDERINGS
4400 NW 8TH COURT, PLANTATION FL, 33317

PROJECT ADDRESS
PIXL

ARCHITECT OF RECORD
H.L.S. DESIGN ASSOCIATES INC. AAC 001186 10710 NW 80 CIRCLE PARKLAND, FL 33076
HARRY MUNOZ - R.A.
AR - 12033

DATE
MAR-6-19

DRAWN
N.R. / L.R.

CHECKED
C.L.

JOB #
7901