



PIXL

INVESCA  
DEVELOPER

REVISIONS

	DRC SUBMITTAL	06-25-18	PNZ SUBMITTAL	07-18-18	CITY COUNCIL SUBMITTAL	03-06-19
1						
2						
3						

4400 NW 8TH COURT,  
PLANTATION FL, 33317

BUILDING SECTIONS

PROJECT  
ADDRESS

PIXL

SHEET  
DESCRIPTION

ARCHITECT ON  
RECORD

H.L.S. DESIGN  
ASSOCIATES INC. AAC  
001185  
10710 NW 80 CIRCLE  
PARKLAND, FL 33076

HARRY MUNOZ - R.A.  
AR - 12033

MAR-6-19

N.R. / L.R.

C.L.

DATE

DRAWN


CHECKED

JOB #

7901

A400


NOTE:  
FOR SECTION CUT LOCATIONS PLEASE  
REFER TO SHEETS A101 & A102

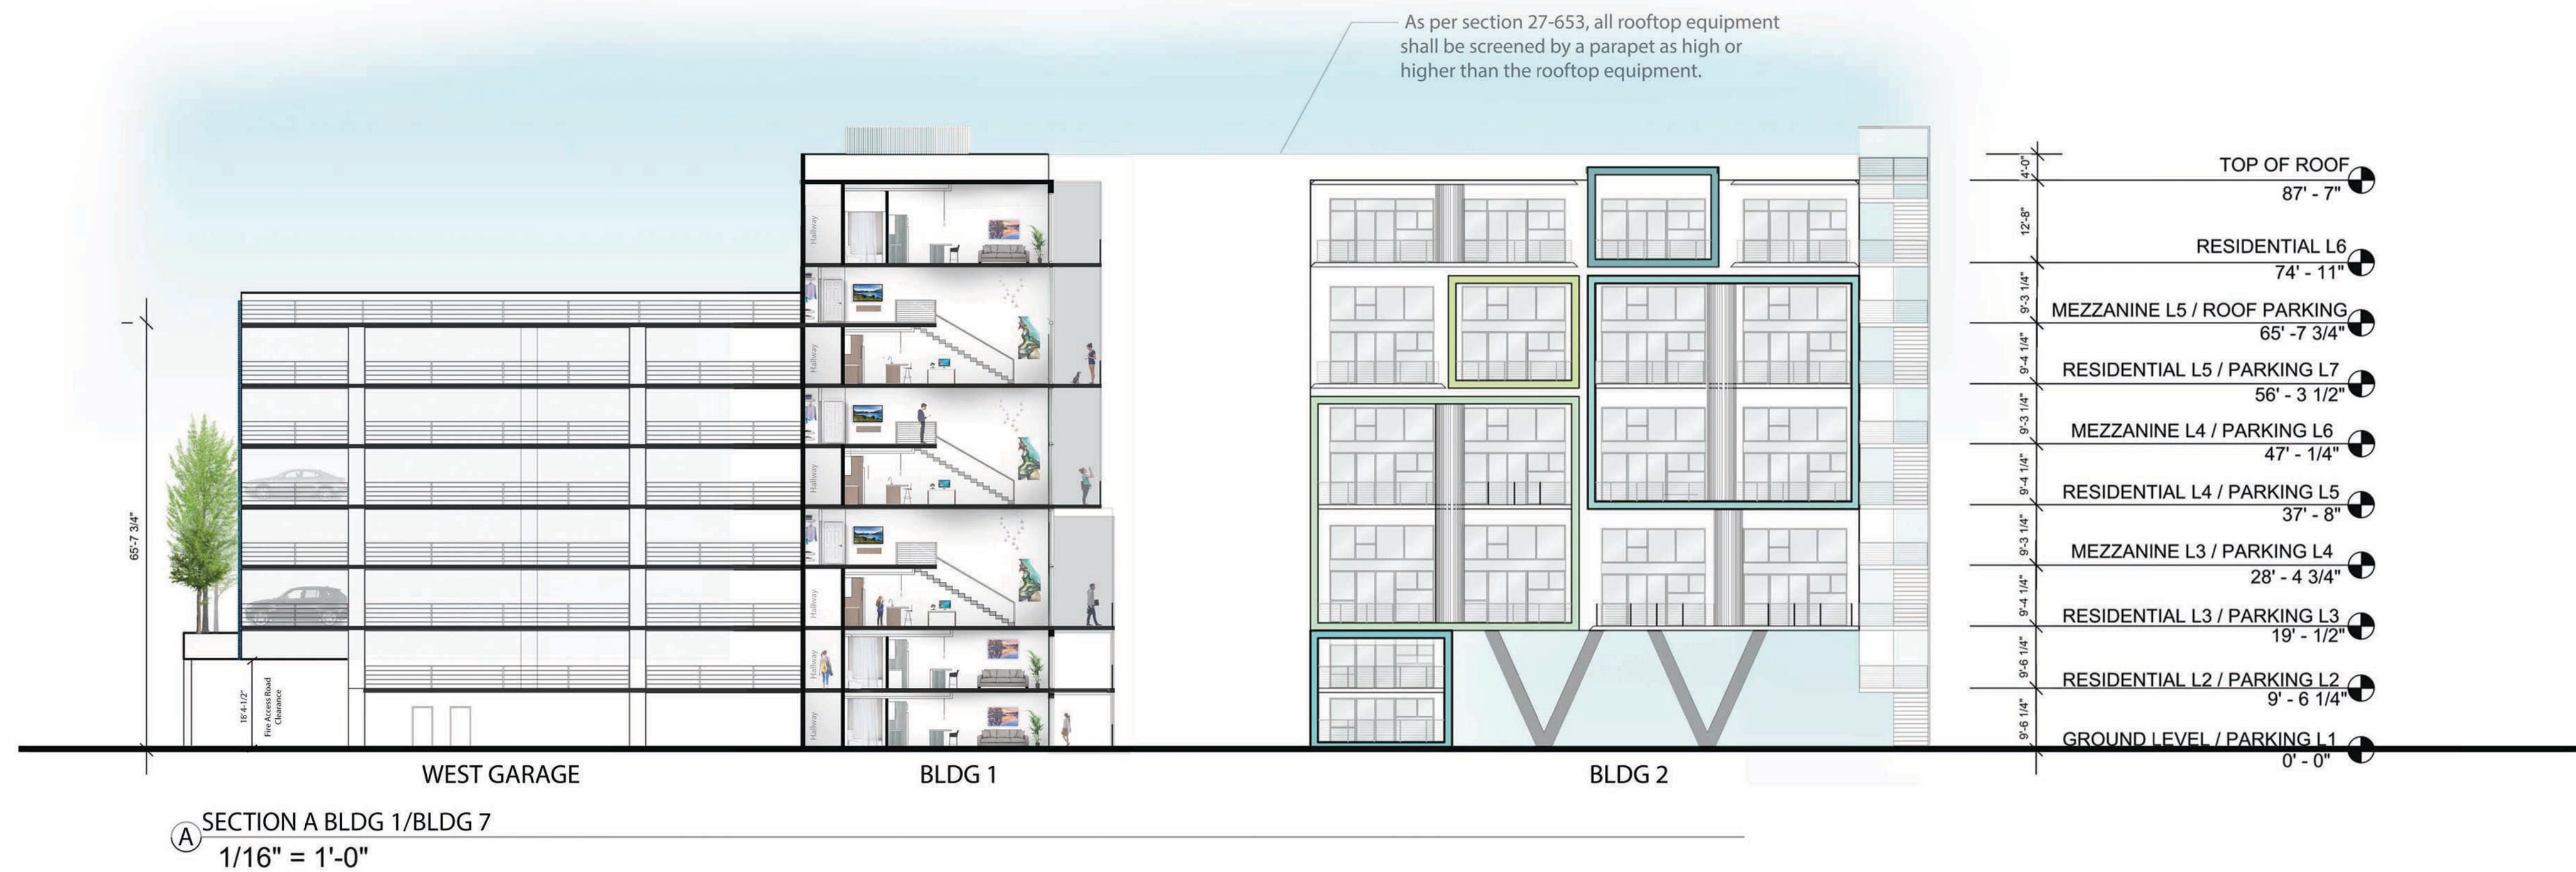

### LOFT



### STUDIO

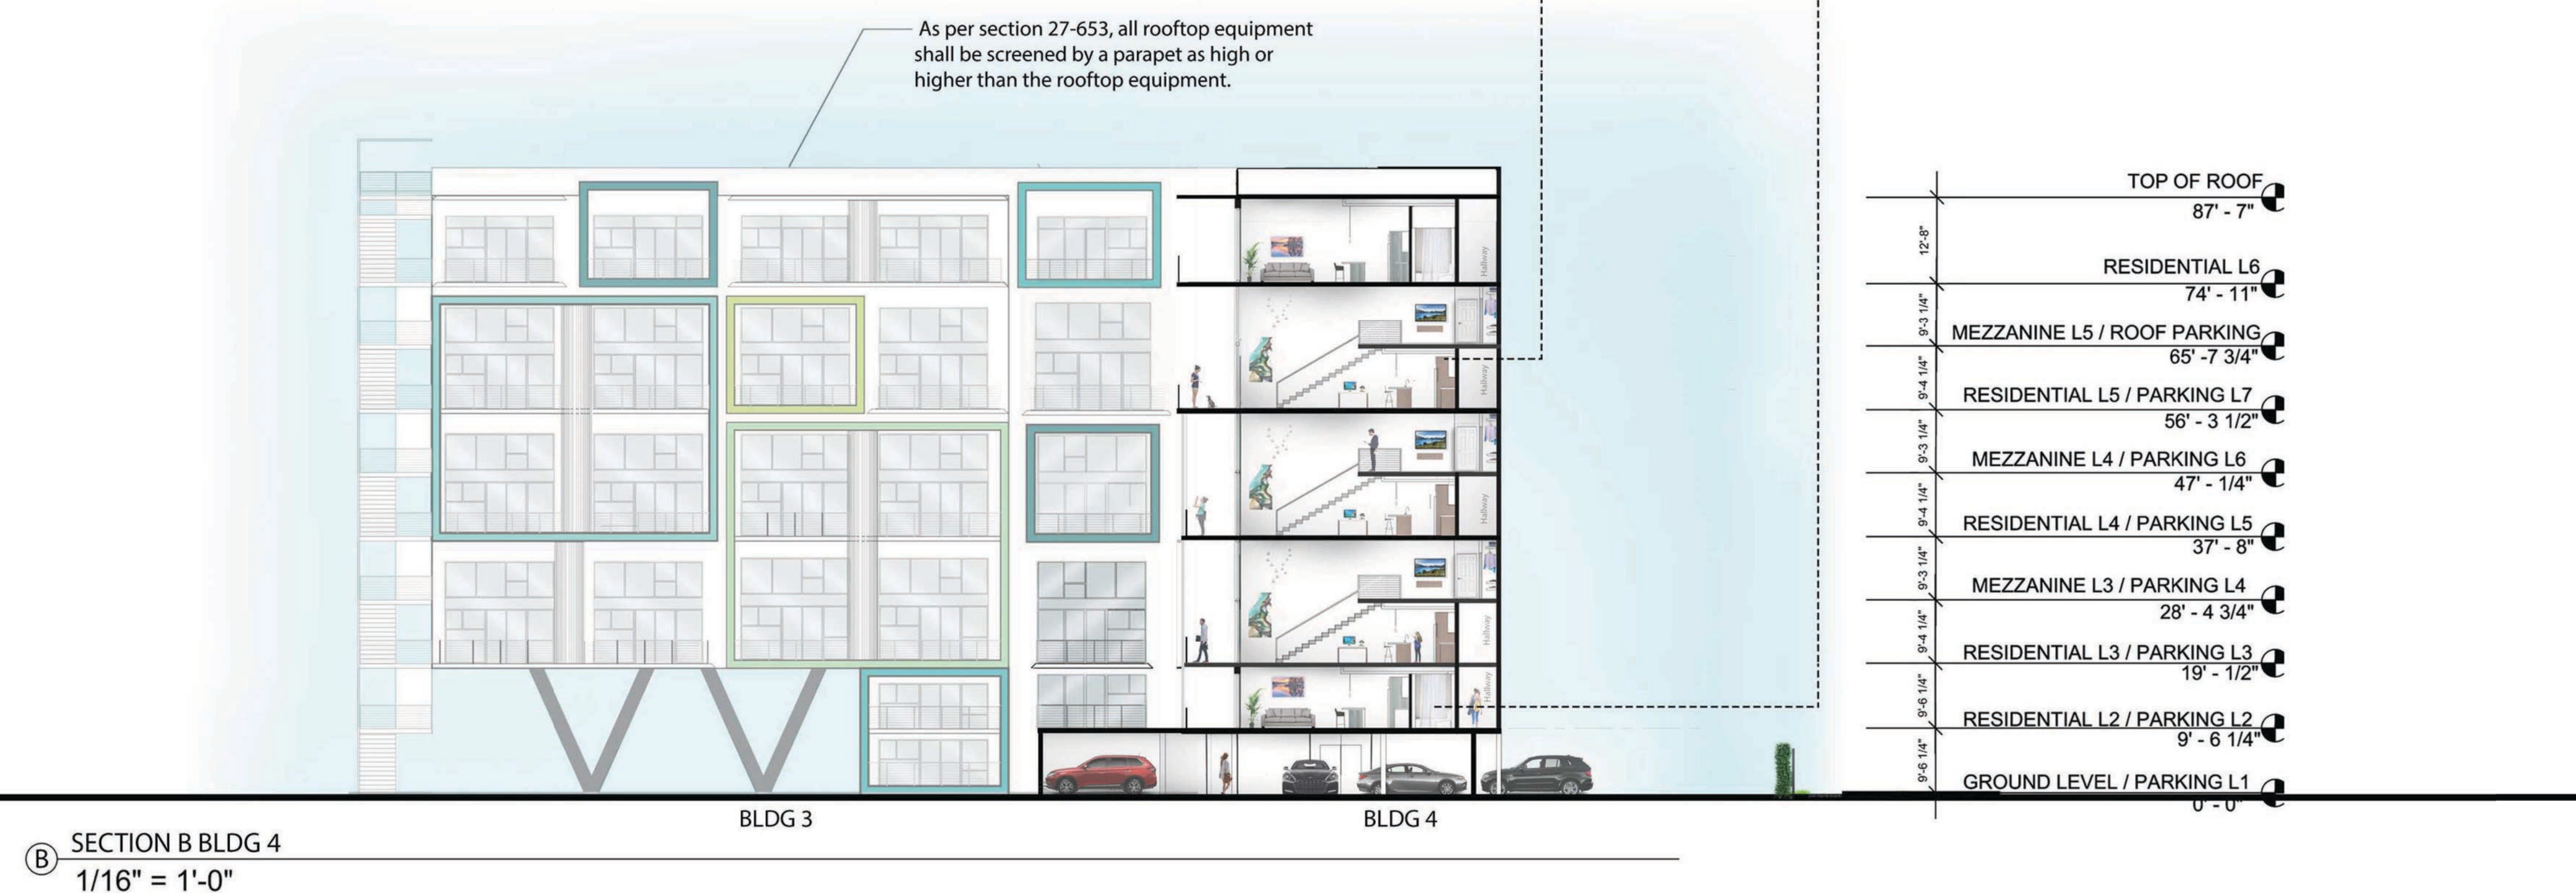





INVESTORA

REVISIONS		
1	DRC SUBMITTAL	06-25-18
2	PNZ SUBMITTAL	07-18-18
3	CITY COUNCIL SUBMITTAL 03-06-19	

PLANTATION FL, 33317

## BUILDING SECTIONS

PROJECT ADDRESS	PIXL	SHEET DESCRIPTION
-----------------	------	-------------------

**HARRY MUNOZ - R.A.**  
AR - 12033

WAK-0-19

N.R. / L.R.

C.L


DATE \_\_\_\_\_

DRAWN \_\_\_\_\_

CHECKED \_\_\_\_\_

JOB #	7901
-------	------

A401

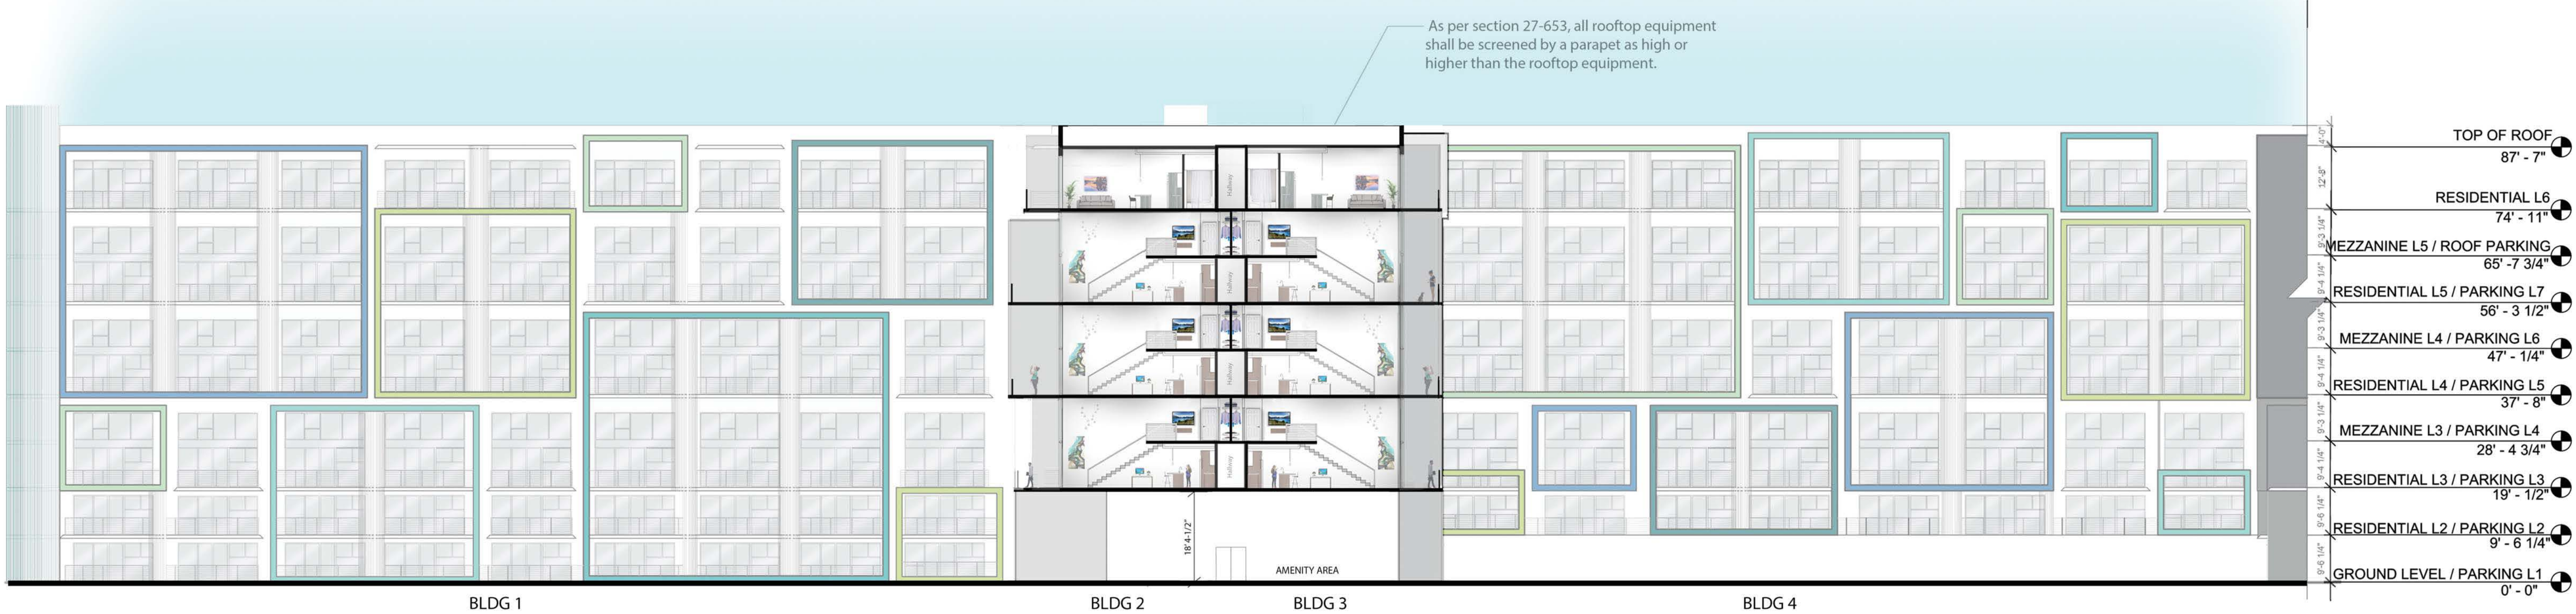

SECTION BLDG 2/BLDG 3  
1/16" = 1'-0"



SECTION BLDG 5/6LDG 3/BLDG 8  
1/16" = 1'-0"

NOTE:  
FOR SECTION CUT LOCATIONS PLEASE  
REFER TO SHEETS A101 & A102