


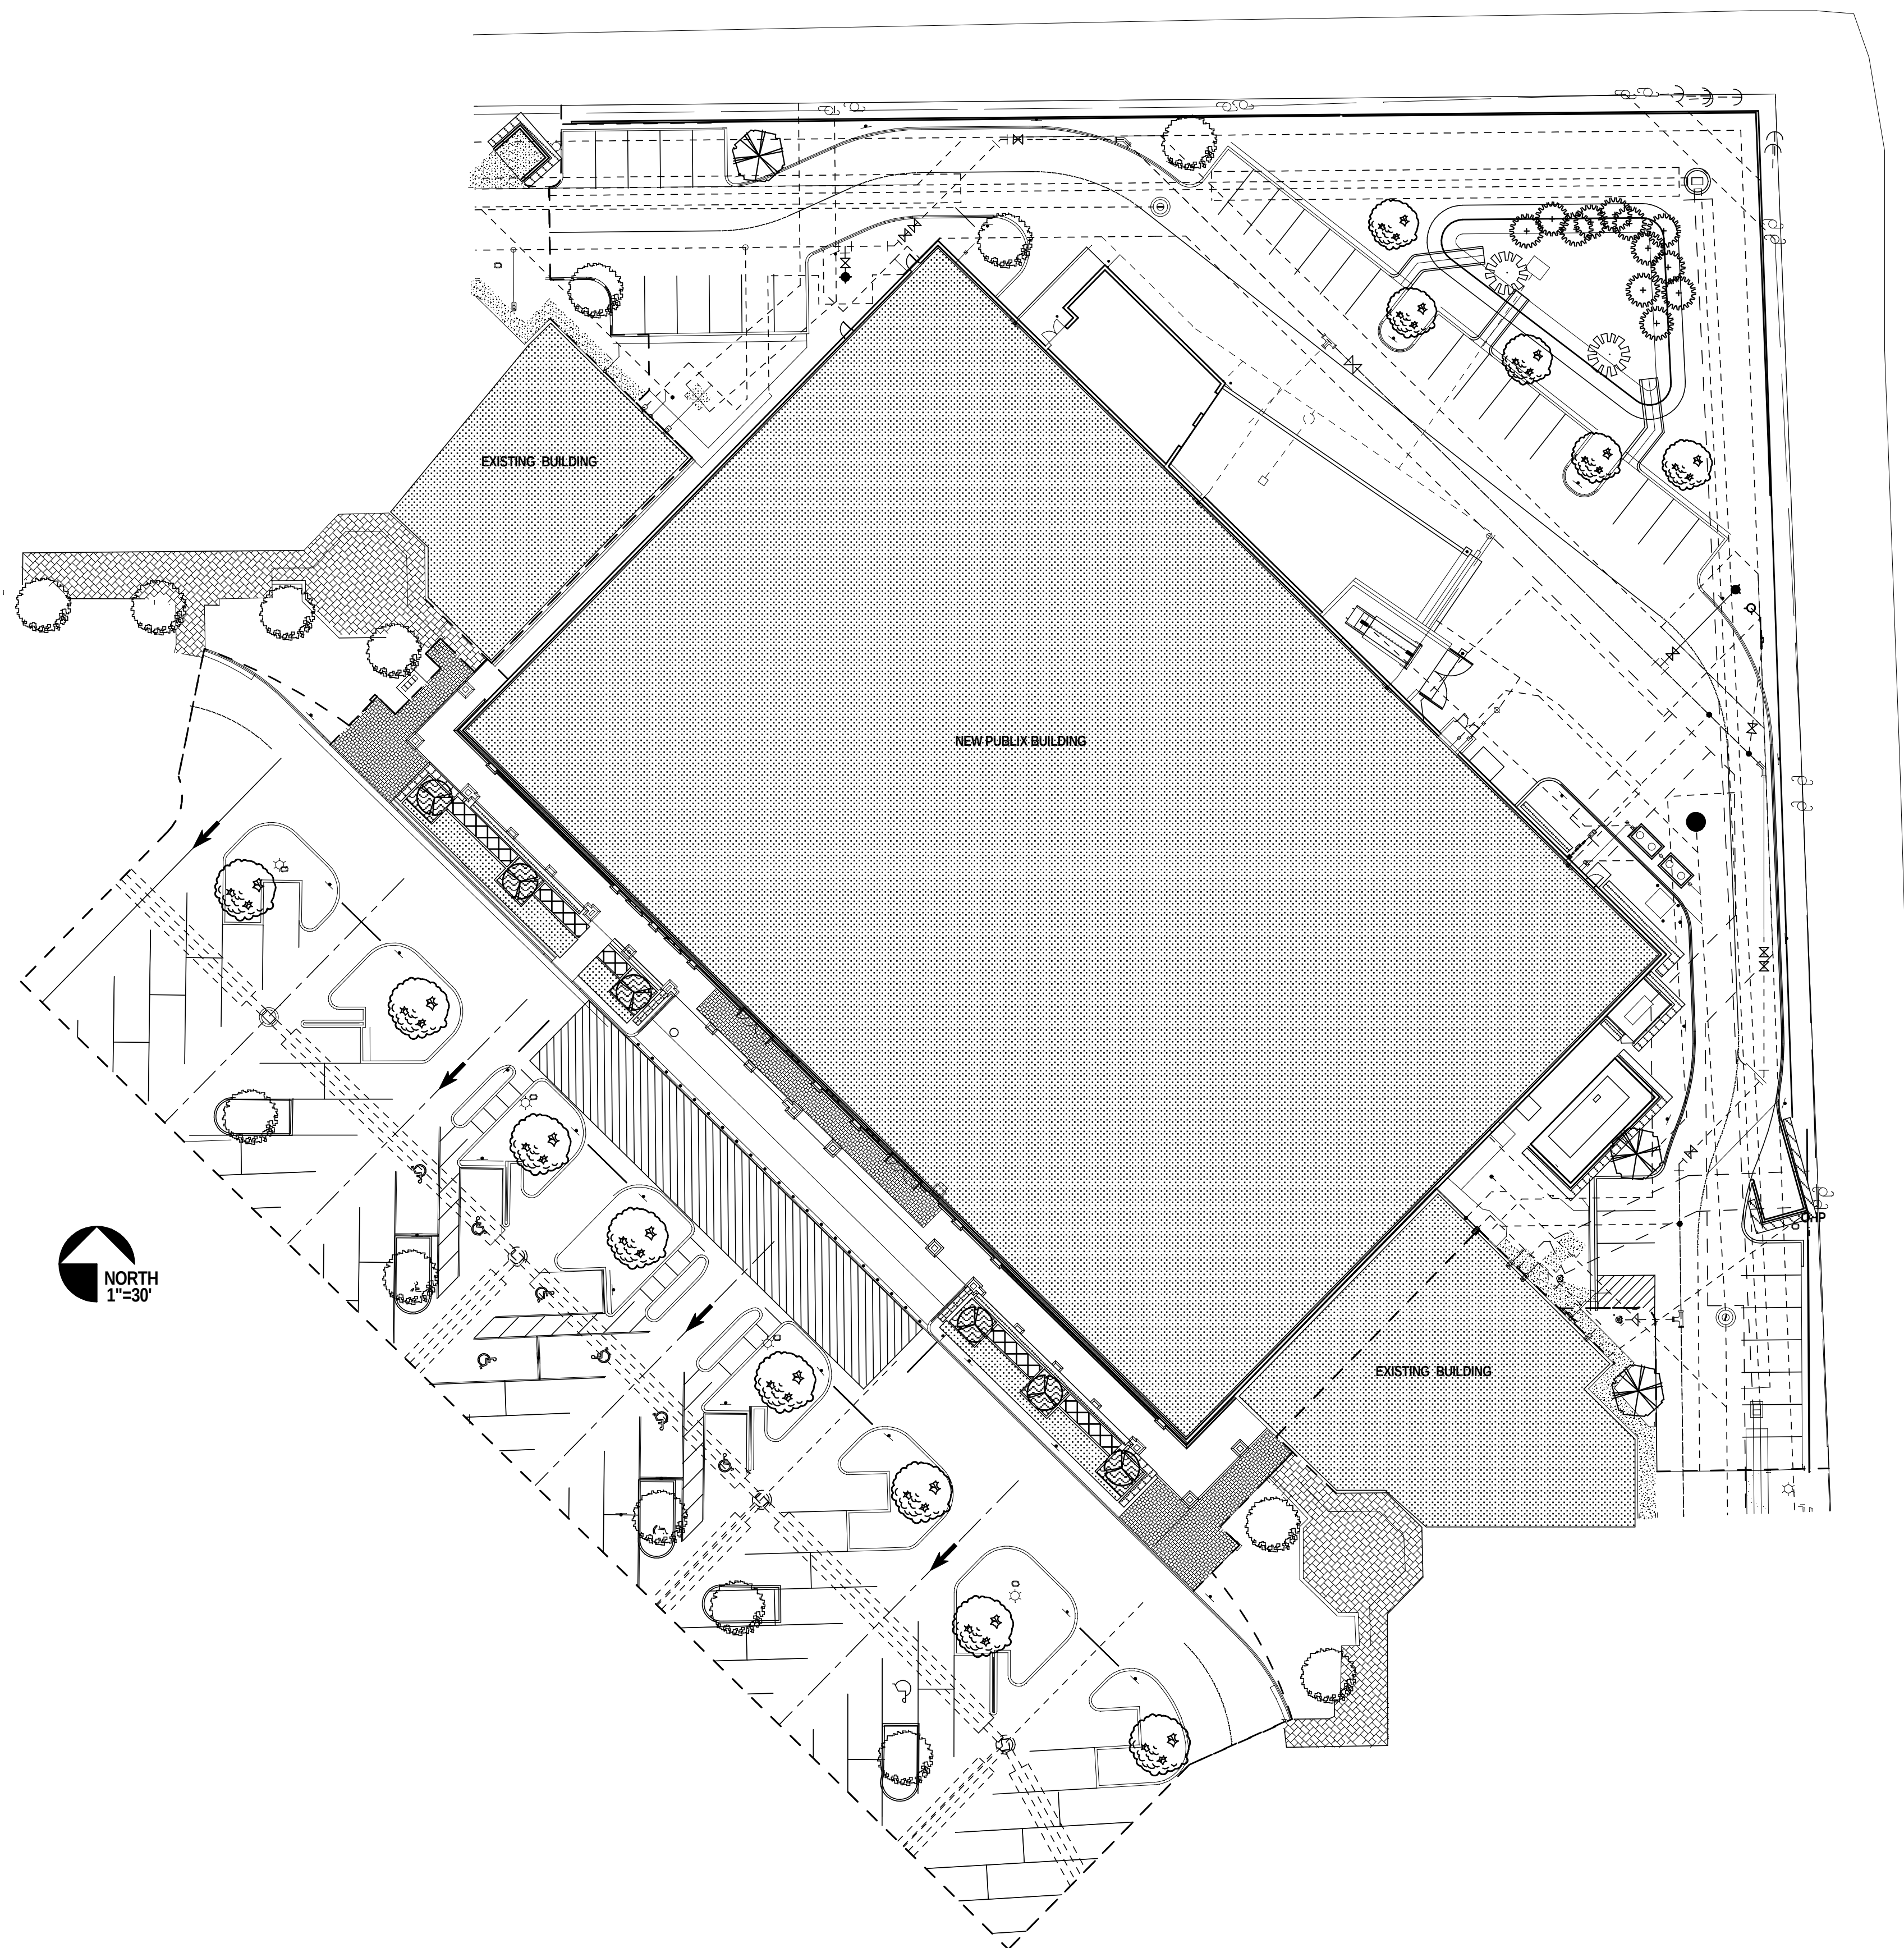

LANDSCAPE PLAN
 PLANTATION PUBLIX REBUILD
 10065 CLEARY BOULEVARD
 PLANTATION, FLORIDA
 12-06-2019

Michael J. Petrow
 and
 Associates, Inc.
 Landscape Architecture
 P.O. Box 8881, Coral Springs, FL 33075
 Phone: (954) 448-8658 FL Reg. #382